


# Alumasc Rainwater Systems The Cast Iron Standard Range

This rainwater standard range features the  
Apex Heritage System,  
available with four gutter and three downpipe profiles,  
complete with fittings and accessories ranging from  
extended bracketry to hopper heads.

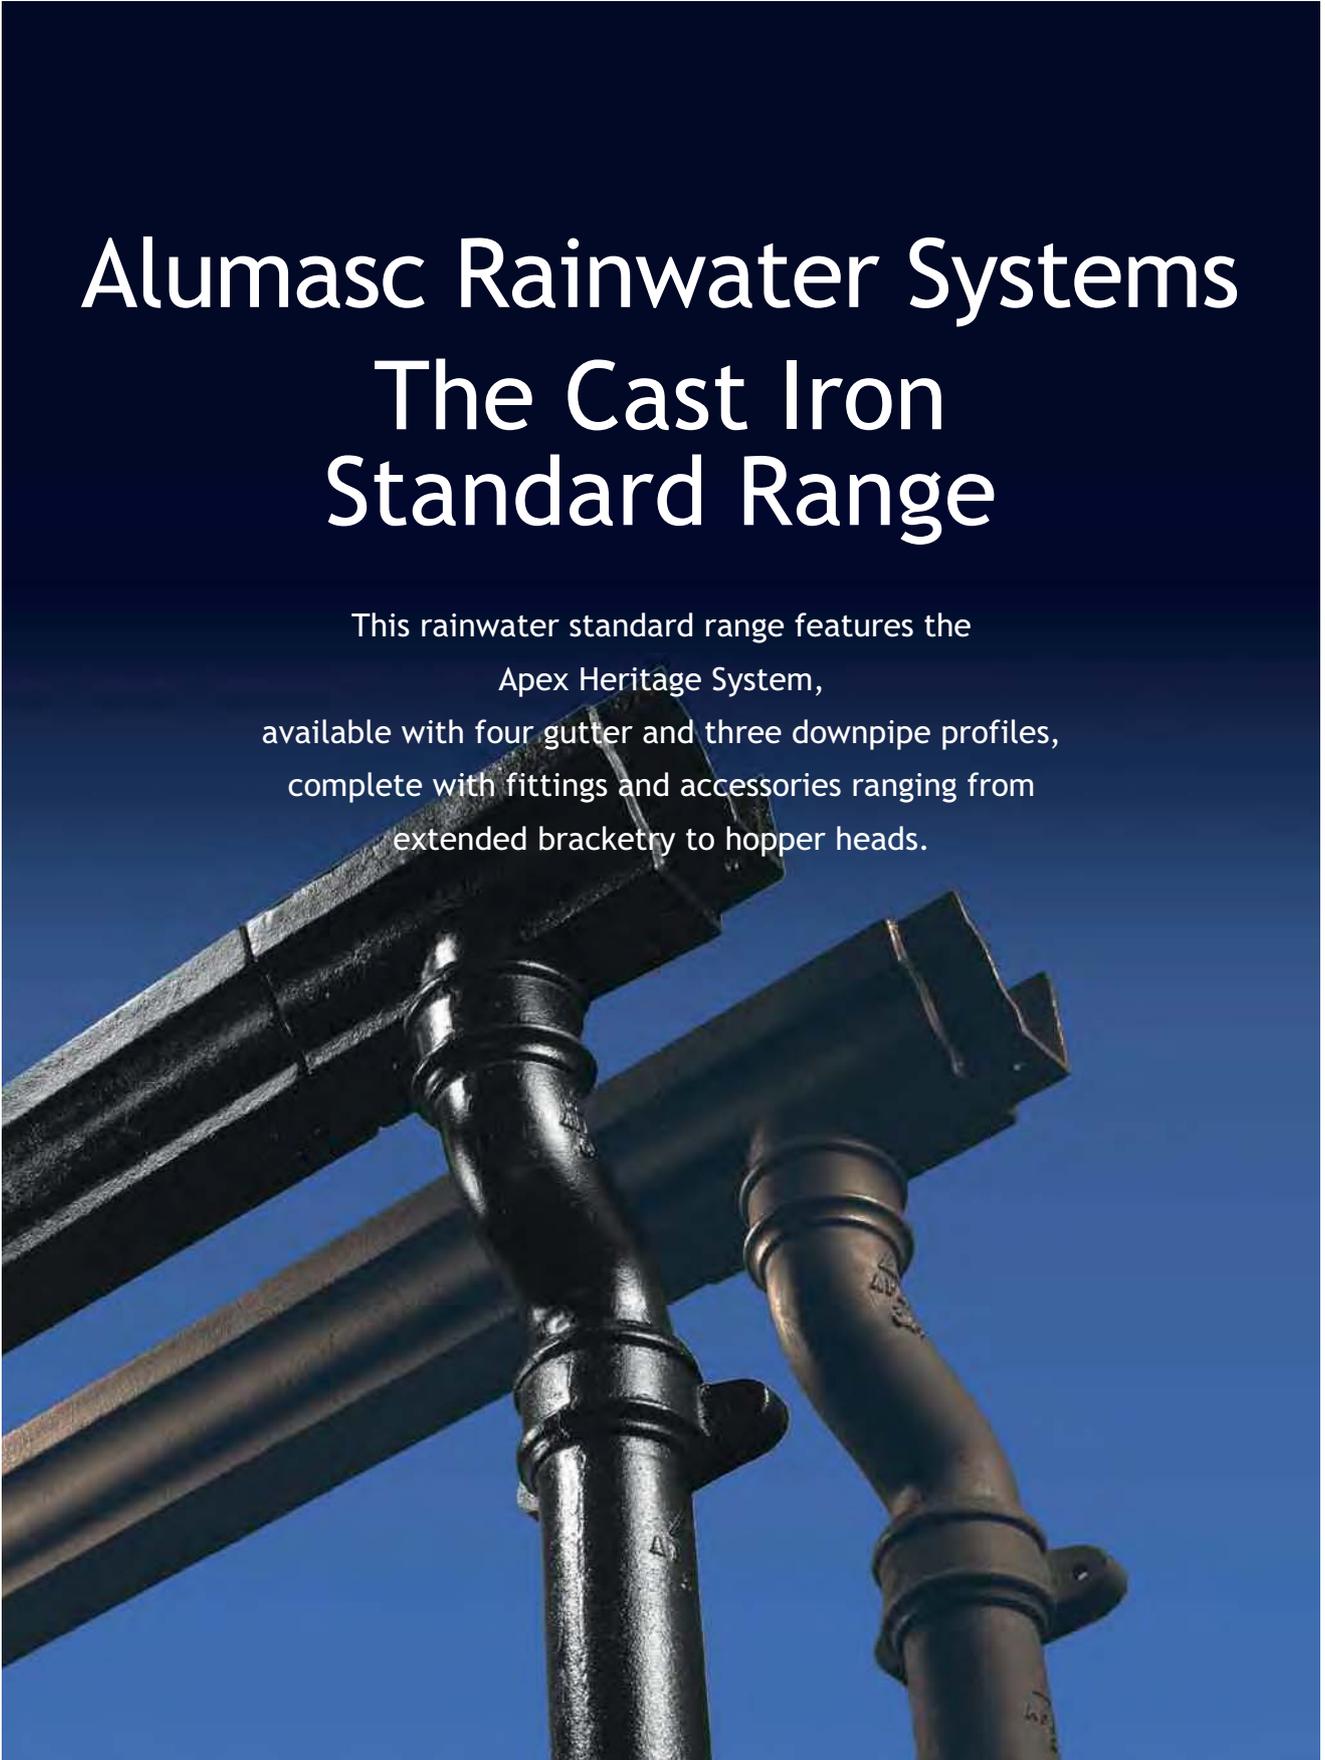

# Standard Cast Iron Rainwater Range - Introduction



Apex Heritage Cast Iron is a complete range of traditional sand cast gutters, downpipes and fittings combined with a made to order capability to suit any new, refurbished or restored building projects.



# Apex Heritage Rainwater Systems - Standard Range Product Summary



Apex Heritage - Half Round Gutter



Apex Heritage - Beaded Half Round Gutter



Apex Heritage - Circular Pipe



Apex Heritage - Victorian Ogee Gutter



Apex Heritage - Moulded Gutter



Apex Heritage - Square Pipe



Apex Heritage - Rectangular Pipe

# Apex Heritage Rainwater Systems - Standard Range Product Summary



Apex Heritage is a comprehensive range of traditional gutter profiles, round, square and rectangular pipes and all associated fittings and accessories. Designed to provide all the essential architectural features appropriate to traditionally designed buildings, the Apex Heritage range is also fully in tune with modern fast track building contracts.

## Applications

- Suited to traditional craft based contracts
- Closely replicates historic styles
- For both flush and projecting eaves applications

## Features & Performance

- 4 gutter profiles and 3 downpipe profiles available in a choice of sizes
- Downpipes available in 0.9m (3ft) and 1.83m (6ft) lengths
- Extremely strong, durable and vandal resistant
- Dimensionally accurate and stable
- Life expectancy in excess of 40 years
- Cast iron is 100% recyclable

## Colours & Finishes

- A high quality two-pack epoxy primer and top coat painted finish
- Now available in a range of 8 standard RAL colour options with other RAL colours available to special order
- 'Factory Certified' Paint finish
- Also available in a factory primed one coat of protective oxide primer



Factory-applied oxide primer



Pre-finished painted black

## Manufacture

- Authentic sand castings combining traditional manufacture with modern quality control standards
- A comprehensive standard range complemented with master patterns for a wide range of gutter profiles, downpipes and accessories, which can be manufactured to order.
- Complies with BS 460:2002 Cast Iron Rainwater Goods

## Installation & Fixing

- Gutters are wet sealed with bolted joints, with a range of fixing options
- For Half Round gutters the Hydrostrip EDPM rubber seal is recommend for faster and cleaner solution to gutter jointing
- Gutters should be supported at 900mm centres either on brackets or for ogee, moulded and box types, by direct screw fixing through the back of the gutter
- Downpipes should be fixed back to the wall at 1.83 (6ft) centres through eared sockets or via separate earbelt and holderbats
- Minimal maintenance requirements

## Gutter Profiles & Sizes



**Half Round**  
100mm (4")  
113mm (4.5")  
125mm (5")  
150mm (6")



**Beaded Half Round**  
113mm (4.5")  
125mm (5")




**Victorian Ogee**  
113mm (4.5")  
125mm (5")




**Moulded**  
100 x 75mm (4 x 3")  
125 x 100mm (5 x 4")  
150 x 100mm (6 x 4")


## Pipe Profiles & Sizes

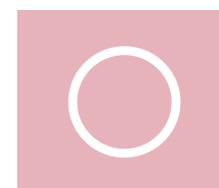

**Circular Pipe**  
63mm (2.5")  
75mm (3")  
100mm (4")  
*Length*  
1.83m (6')  
0.9m (3')

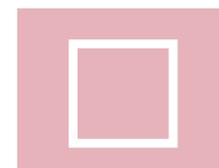

**Square Pipe**  
75 x 75mm (3 x 3")  
100 x 100mm (4 x 4")  
*Length*  
1.83m (6')  
0.9m (3')

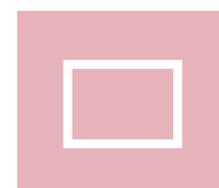

**Rectangular Pipe**  
100 x 75mm (4 x 3")  
125 x 100mm (5 x 4")  
150 x 100 mm (6 x 4")  
*Length*  
1.83m (6')  
0.9m (3')

# Apex Heritage - Half Round Gutters and Fittings



Apex Heritage Half Round socketed cast iron gutters are available in 4 sizes. A traditional profile with the unmistakable character and appearance of sand cast iron. There is a range of fittings and fixings as illustrated.

Note: All dimensions shown are in mm unless shown otherwise.  
Gutter sizes shown are nominal.

## Gutters

Gutter Size	Gutter Length	A	B	C	T	Weight (kg)	Product Code
100 (4")	1830mm	102	51	44	4	8.0	HG40/6FT
113 (4.5")	1830mm	114	57	44	4	10.5	HG45/6FT
125 (5")	1830mm	127	63	44	4	11.5	HG50/6FT
150 (6")	1830mm	150	75	44	4	13.5	HG60/6FT

Note: T = Thickness (nominal +/- 1mm)

## Union Clips

Gutter Size	A	B	Product Code
100	98	44	HG40/UC
113	98	44	HG45/UC
125	98	44	HG50/UC
150	95	44	HG60/UC

## Stop Ends

Gutter Size	Type	A	Product Code	
External Gutter	100	External	51	HG40/SE/E
	113	"	51	HG45/SE/E
	125	"	51	HG50/SE/E
	150	"	51	HG60/SE/E
Internal Socket	100	Internal	45	HG40/SE/I
	113	"	45	HG45/SE/I
	125	"	45	HG50/SE/I
	150	"	45	HG60/SE/I


## Fascia Brackets

Gutter Size	A	B	C	D	Product Code
100	127	65	38	35	HG40/FB/CI
113	140	70	38	40	HG45/FB/CI
125	155	85	38	45	HG50/FB/CI
150	190	120	30	90	HG60/FB/CI


Note: Products are available with an oxide primed coating or with a certified factory painted finish.  
Product Codes in the tables refer to primed products. For Painted products add the suffix /PA to the Product Code reference.

# Apex Heritage - Half Round Gutters and Fittings

## Drop End Outlet - with Socket

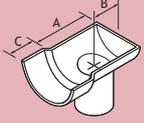	Gutter Size	Pipe Size	A	B	C	Product Code
	100	63 dia	125	64	44	HG40/DE/25/E
	113	63 dia	125	64	44	HG45/DE/25/E
	125	63 dia	125	64	44	HG50/DE/25/E
	100	76 dia	125	64	44	HG40/DE/30/E
	113	76 dia	125	64	44	HG45/DE/30/E
	125	76 dia	125	64	44	HG50/DE/30/E


## Drop End Outlet - with Spigot

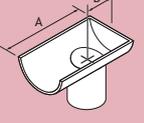	Gutter Size	Pipe Size	A	B	Product Code
	100	63 dia	172	64	HG40/DE/25/I
	113	63 dia	172	64	HG45/DE/25/I
	125	63 dia	172	64	HG50/DE/25/I
	100	76 dia	172	64	HG40/DE/30/I
	113	76 dia	172	64	HG45/DE/30/I
	125	76 dia	172	64	HG50/DE/30/I


## Running Outlet - with Double Spigot Socket

	Gutter Size	Pipe Size	A	B	C	Product Code
	100	63 dia	156	121	44	HG40/RO/25
	113	63 dia	156	121	44	HG45/RO/25
	125	63 dia	156	121	44	HG50/RO/25
	100	75 dia	156	121	44	HG40/RO/30
	113	75 dia	156	121	44	HG45/RO/30
	125	75 dia	156	121	44	HG50/RO/30
	150	75 dia	156	121	44	HG60/RO/30
	125	100 dia	156	121	44	HG50/RO/40
	150	100 dia	156	121	44	HG60/RO/40


## 90° Angles Combined

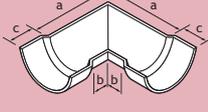	Gutter Size	Type	A	B	C	Product Code
	100	Internal/External	190	79	44	HG40/A/90
	113	Internal/External	200	79	44	HG45/A/90
	125	Internal/External	209	79	44	HG50/A/90
	150	Internal/External	235	79	44	HG60/A/90

## 120° Angles Combined

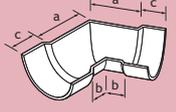	Gutter Size	Type	A	B	C	Product Code
	100	Internal/External	124	79	44	HG40/A/120
	113	Internal/External	124	76	44	HG45/A/120
	125	Internal/External	136	79	44	HG50/A/120
	150	Internal/External	140	75	44	HG60/A/120

## 135° Angles Combined

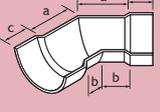	Gutter Size	Type	A	B	C	Product Code
	100	Internal/External	124	79	44	HG40/A/135
	113	Internal/External	124	76	44	HG45/A/135
	125	Internal/External	137	79	44	HG50/A/135
	150	Internal/External	128	75	44	HG60/A/135

Note: Products are available with an oxide primed coating or with a certified factory painted finish.  
Product Codes in the tables refer to primed products. For Painted products add the suffix /PA to the Product Code reference.

# Apex Heritage - Beaded Half Round Gutters and Fittings



Apex Heritage Beaded Half Round socketed cast iron gutters, in 2 sizes, incorporate a pronounced feature bead on both lips. This adds character and definition to the gutter edge in a true sand cast product. Fittings and fixings are also available as illustrated.

Note: All dimensions shown are in mm unless shown otherwise.  
Gutter sizes shown are nominal.

## Gutters

Gutter Size	Gutter Length	A	B	C	T	Weight (kg)	Product Code
113 (4.5")	1830mm	114	57	44	4	11	BG45/6FT
125 (5")	1830mm	127	63	44	4	12.5	BG50/6FT

Note: T = Thickness (nominal +/- 1mm)

## Union Clips

Gutter Size	A	B	Product Code
113	78	44	BG45/UC
125	78	44	BG50/UC

## Stop Ends

Gutter Size	Type	A	Product Code
113	External	51	BG45/SE/E
125	"	51	BG50/SE/E
113	Internal	45	BG45/SE/I
125	"	45	BG50/SE/I

## Fascia Brackets

Gutter Size	A	B	C	D	Product Code
113	155	97	25	75	BG45/FB/CI
125	160	115	32	87	BG50/FB/CI

Note: Products are available with an oxide primed coating or with a certified factory painted finish.  
Product Codes in the tables refer to primed products. For Painted products add the suffix /PA to the Product Code reference.

# Apex Heritage - Beaded Half Round Gutters and Fittings

## Running Outlet - with Double Spigot Socket

Gutter Size	Pipe Size	A	B	C	Product Code
113	63 dia	156	121	44	BG45/RO/25
125	63 dia	156	121	44	BG50/RO/25
113	75 dia	156	121	44	BG45/RO/30
125	75 dia	156	121	44	BG50/RO/30
125	100 dia	156	121	44	BG50/RO/40

## 90° Angles Combined

Gutter Size	Type	A	B	C	Product Code
113	Internal/External	206	70	44	BG45/A/90
125	Internal/External	116	70	44	BG50/A/90

## 120° Angles Combined

Gutter Size	Type	A	B	C	Product Code
113	Internal/External	130	76	44	BG45/A/120
125	Internal/External	140	79	44	BG50/A/120

## 135° Angles Combined

Gutter Size	Type	A	B	C	Product Code
113	Internal/External	130	76	44	BG45/A/135
125	Internal/External	140	79	44	BG50/A/135

Note: Products are available with an oxide primed coating or with a certified factory painted finish.  
Product Codes in the tables refer to primed products. For Painted products add the suffix /PA to the Product Code reference.

# Apex Heritage - Victorian Ogee Gutters and Fittings



Apex Heritage Ogee cast iron socketed gutters are available in 2 sizes.

An elegant Victorian ogee profile combined with the robust visual quality of sand cast iron. There is a range of fittings and fixings as illustrated.

Note: All dimensions shown are in mm unless shown otherwise.

Gutter sizes shown are nominal.

Victorian Ogee is a left hand socket system.

## Gutters

Gutter Size	Gutter Length	A	B	C	T	Weight (kg)	Product Code
113 (4.5")	1830mm	114	54	44	4	11.5	OG45/6FT
125 (5")	1830mm	127	63	44	4	12.5	OG50/6FT

Note: T = Thickness (nominal +/- 1mm)

## Union Clips

Gutter Size	A	B	Product Code
113	78	44	OG45/UC
125	78	44	BG50/UC

## Stop Ends

Gutter Size	Type	A	Product Code
Right Hand External	External Right Hand	54	OG45/SE/RE
	"	54	OG50/SE/RE
Left Hand Internal	External Left Hand	54	OG45/SE/LE
	"	54	OG50/SE/LE
Left Hand Internal	Internal Left Hand	44	OG45/SE/LI
	"	44	OG50/SE/LI

## Fascia Brackets


Gutter Size	A	B	C	D	Product Code
113	137	85	38	38	OG45/FB/CI
125	150	92	38	38	OG50/FB/CI

Note: Products are available with an oxide primed coating or with a certified factory painted finish.


Product Codes in the tables refer to primed products. For Painted products add the suffix /PA to the Product Code reference.

# Apex Heritage - Victorian Ogee Gutters and Fittings


## Running Outlet - with Single Socket

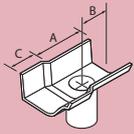	Gutter Size	Pipe Size	A	B	C	Product Code
	113	63 dia	200	121	44	OG45/RO/25
	125	63 dia	200	121	44	OG50/RO/25
	113	75 dia	200	121	44	OG45/RO/30
	125	75 dia	200	121	44	OG50/RO/30
	125	100 dia	200	121	44	OG50/RO/40


## 90° Angles

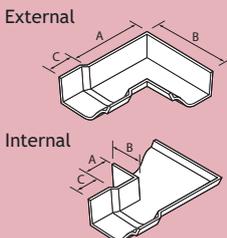	Gutter Size	Type	A	B	C	Product Code
	113	External	28	76	44	OG45/EA/90
	125	"	28	76	44	OG50/EA/90
	113	Internal	156	206	44	OG45/IA/90
	125	"	159	216	44	OG50/IA/90

## 120° Angles

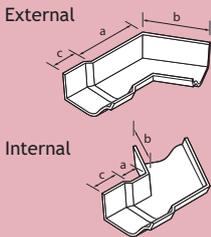	Gutter Size	Type	A	B	C	Product Code
	113	External	28	76	44	OG45/EA/120
	125	"	28	76	44	OG50/EA/120
	113	Internal	98	149	44	OG45/IA/120
	125	"	105	159	44	OG50/IA/120

## 135° Angles

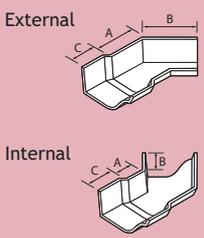	Gutter Size	Type	A	B	C	Product Code
	113	External	28	76	44	OG45/EA/135
	125	"	28	76	44	OG50/EA/135
	113	Internal	86	130	44	OG45/IA/135
	125	"	86	130	44	OG50/IA/135

Note: Products are available with an oxide primed coating or with a certified factory painted finish. Product Codes in the tables refer to primed products. For Painted products add the suffix /PA to the Product Code reference.

# Apex Heritage - Moulded Gutters and Fittings



Available in 3 sizes, Apex Heritage Moulded socketed cast iron gutters have a sharply featured decorative profile. A range of fittings and fixings as illustrated completes the system.

Note: All dimensions shown are in mm unless shown otherwise.  
Gutter sizes shown are nominal.

## Gutters

Gutter Size	Gutter Length	A	B	C	T	Weight (kg)	Product Code
100 x 75	1830mm	108	76	50	4	11	MG43/6FT
125 x 100	1830mm	140	102	50	4	18	MG54/6FT
150 x 100	1830mm	162	102	50	4	19	MG64/6FT

Note: T = Thickness (nominal +/- 1mm)

## Union Clips

Gutter Size	A	B	Product Code
100 x 75	78	44	MG43/UC
125 x 100	78	44	MG54/UC
150 x 100	78	44	MG64/UC

## Stop Ends

Gutter Size	Type	A	Product Code	
Right Hand External	100 x 75	External Right Hand	54	MG43/SE/RE
	125 x 100	"	54	MG54/SE/RE
	150 x 100	"	54	MG64/SE/RE
Left Hand Internal	100 x 75	Internal Left Hand	51	MG43/SE/LI
	125 x 100	"	51	MG54/SE/LI
	150 x 100	"	51	MG64/SE/LI
	100 x 75	Internal Right Hand	51	MG43/SE/RI
	125 x 100	"	51	MG54/SE/RI
	150 x 100	"	51	MG64/SE/RI


## Fascia Brackets

Gutter Size	A	B	C	D	Product Code
100 x 75	135	125	30	85	MG43/FB/CI
125 x 100	170	150	35	110	MG54/FB/CI
150 x 100	190	150	35	118	MG64/FB/CI


Note: Products are available with an oxide primed coating or with a certified factory painted finish.  
Product Codes in the tables refer to primed products. For Painted products add the suffix /PA to the Product Code reference.

# Apex Heritage - Moulded Gutters and Fittings



## Running Outlet - Single Spigot/Socket - Round Pipe

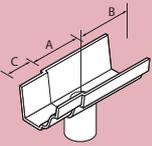	Gutter Size	Round Pipe Size	A	B	C	Product Code
	100 x 75	63 dia	251	124	50	MG43/RO/25
	125 x 100	63 dia	251	124	50	MG54/RO/25
	150 x 100	63 dia	251	124	50	MG64/RO/25
	100 x 75	75 dia	251	124	50	MG43/RO/30
	125 x 100	75 dia	251	124	50	MG54/RO/30
	150 x 100	75 dia	251	124	50	MG64/RO/30
	100 x 75	100 dia	251	124	50	MG43/RO/40
	125 x 100	100 dia	251	124	50	MG54/RO/40
150 x 100	100 dia	251	124	50	MG64/RO/40	



## Running Outlet with Single Spigot/Socket - Square Pipe

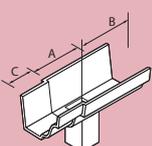	Gutter Size	Square Pipe Size	A	B	C	Product Code
	100 x 75	75 x 75	251	124	50	MG43/RO/33
	125 x 100	75 x 75	251	124	50	MG54/RO/33
	150 x 100	75 x 75	251	124	50	MG64/RO/33
	100 x 75	100 x 75	251	124	50	MG43/RO/43
	125 x 100	100 x 75	251	124	50	MG54/RO/43
	150 x 100	100 x 75	251	124	50	MG64/RO/43
	150 x 100	100 x 100	251	124	50	MG64/RO/44
	150 x 100	125 x 100	251	124	50	MG64/RO/54



## 90° Angles

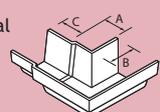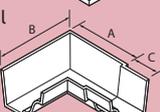	Gutter Size	Type	A	B	C	Product Code
			A	B	C	
External	100 x 75	External	28	79	50	MG43/EA/90
	125 x 100	"	28	79	50	MG54/EA/90
	150 x 100	"	25	70	50	MG64/EA/90
	100 x 75	Internal	137	187	50	MG43/IA/90
	125 x 100	"	168	216	50	MG54/IA/90
	150 x 100	"	181	229	50	MG64/IA/90

## 120° Angles

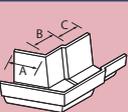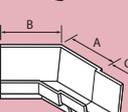	Gutter Size	Type	A	B	C	Product Code
			A	B	C	
External	100 x 75	External	35	79	50	MG43/EA/120
	125 x 100	"	35	79	50	MG54/EA/120
	150 x 100	"	35	79	50	MG64/EA/120
	100 x 75	Internal	60	111	50	MG43/IA/120
	125 x 100	"	111	156	50	MG54/IA/120
	150 x 100	"	50	168	50	MG64/IA/120

## 135° Angles

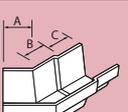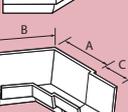	Gutter Size	Type	A	B	C	Product Code
			A	B	C	
External	100 x 75	External	28	79	50	MG43/EA/135
	125 x 100	"	35	79	50	MG54/EA/135
	150 x 100	"	41	89	50	MG64/EA/135
	100 x 75	Internal	73	124	50	MG43/IA/135
	125 x 100	"	89	137	50	MG54/IA/135
	150 x 100	"	98	140	50	MG64/IA/135


Note: Products are available with an oxide primed coating or with a certified factory painted finish.  
Product Codes in the tables refer to primed products. For Painted products add the suffix /PA to the Product Code reference.

# Apex Heritage - Cast Iron Bracketry


Alumasc can provide traditional style Bracketry for all its standard Apex Heritage gutter profiles. Where building detailing dictates, Alumasc can provide bespoke Bracketry to meet individual project requirements.

## Traditional 'Old' Style Gutter Brackets

### Top Fix Rafter Arm - Half Round

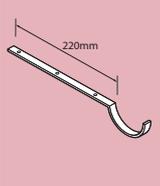	Gutter Size	Product Code
	100	HG40/RB/TF
	113	HG45/RB/TF
	125	HG50/RB/TF
	150	HG60/RB/TF


### Top Fix Rafter Arm - Beaded Half Round

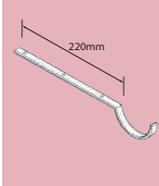	Gutter Size	Product Code
	113	BG45/RB/TF
	125	BG50/RB/TF

### Top Fix Rafter Arm - Victorian Ogee

	Gutter Size	Product Code
	113	OG45/RB/TF
	125	OG50/RB/TF


### Top Fix Rafter Arm - Moulded

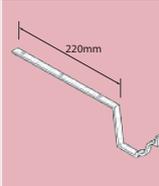	Gutter Size	Product Code
	100 x 75	MG43/RB/TF
	125 x 100	MG54/RB/TF
	150 x 100	MG64/RB/TF

### Side Fix Rafter Arm - Half Round

	Gutter Size	Product Code
	100	HG40/RB/SF
	113	HG45/RB/SF
	125	HG50/RB/SF
	152	HG60/RB/SF

### Side Fix Rafter Arm - Beaded Half Round/Deep Run

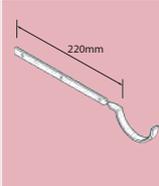	Gutter Size	Product Code
	113	BG45/RB/SF
	125	BG50/RB/SF

### Side Fix Rafter Arm - Victorian Ogee

	Gutter Size	Product Code
	113	OG45/RB/SF
	125	OG50/RB/SF

### Side Fix Rafter Arm - Moulded

	Gutter Size	Product Code
	100 x 75	MG43/RB/SF
	125 x 100	MG54/RB/SF
	150 x 100	MG64/RB/SF

Note: Products are available with an oxide primed coating or with a certified factory painted finish. Product Codes in the tables refer to primed products. For Painted products add the suffix /PA to the Product Code reference.

# Apex Heritage - Cast Iron Bracketry


## Drive in Rise & Fall - Half Round

	Gutter Size	Product Code
	100	HG40/R&F/GS
	113	HG45/R&F/GS
	125	HG50/R&F/GS
	150	HG60/R&F/GS


## Drive in Rise & Fall - Beaded Half Round

	Gutter Size	Product Code
	113	BG45/R&F/GS
	125	BG50/R&F/GS

## Drive in Rise & Fall - Victorian Ogee

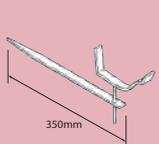	Gutter Size	Product Code
	113	OG45/R&F/GS
	125	OG50/R&F/GS

## Drive in Rise & Fall - Moulded

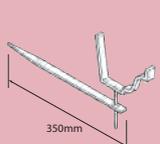	Gutter Size	Product Code
	100 x 75	MG43/R&F/GS
	125 x 100	MG54/R&F/GS
	150 x 100	MG64/R&F/GS

## Drive in Rise & Fall with 330mm Stay - Half Round

	Gutter Size	Product Code
	100	HG40/R&F/WS
	113	HG45/R&F/WS
	125	HG50/R&F/WS
	150	HG60/R&F/WS

## Drive in Rise & Fall with 330mm Stay - Beaded Half Round

	Gutter Size	Product Code
	113	BG45/R&F/WS
	125	BG50/R&F/WS

## Drive in Rise & Fall with 330mm Stay - Victorian Ogee

	Gutter Size	Product Code
	113	OG45/R&F/WS
	125	OG50/R&F/WS

## Drive in Rise & Fall with 330mm Stay - Moulded

	Gutter Size	Product Code
	100 x 75	MG43/R&F/WS
	125 x 100	MG54/R&F/WS
	150 x 100	MG64/R&F/WS



## Bespoke Bracketry

Alumasc can design and manufacture a variety of Bracketry solutions for gutters and pipes to create an integrated system solution. Such detailing can often be used to support fascia and soffit configurations.

Ornate holderbats and earbells can be detailed to provide a unique, distinguished appearance to a rainwater stack.

Where standard fitting dimensions do not suit the project's requirements, Alumasc can fabricate its gutter and pipe Bracketry systems to accommodate building design.


Note: Products are available with an oxide primed coating or with a certified factory painted finish. Product Codes in the tables refer to primed products. For Painted products add the suffix /PA to the Product Code reference.


# Apex Heritage - Circular Pipes and Fittings



A range of traditional cast iron socketed round rainwater pipes in a choice of 3 pipe diameters and 2 pipe lengths. There is a comprehensive range of cast iron fittings, and traditional holderbat and earbelt fixings. Cast iron rainwater hopper heads are also available to suit.

Note: All dimensions shown are in mm unless shown otherwise.  
Pipe sizes shown are nominal.

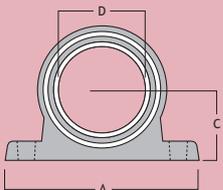	Sockets (Nominal)			
	63	75	100	
A Width of flange	146	162	191	
B Depth of socket	63.5	63.5	63.5	
C Distance of centre to wall	48	54	67	
D Internal dia	73	90	111	

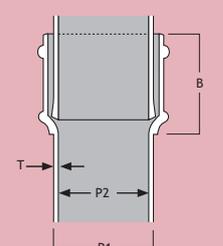	Pipes (Nominal)			
	63	75	100	
P1 External dia	63.5	82.5	108	
P2 Internal dia	57	70	95	
T Thickness	3	3	3	

## Notes:

- If bends with ears are required, add one of the following suffixes to the Product Code according to its intended use:
  - front bend /FE
  - back bend /BE
  - lefthand bend /LE
  - righthand bend /RE
- If plinth offsets with ears are required, add suffix PE to the Product Code.
- Swan-necks can also be used as side offsets. If side offsets with ears are required, add one of the following suffixes to the Product Code according to its intended use:
  - lefthand side offset /LE
  - righthand side offset /RE
- Shoes can also be used as side shoes. If side shoes with ears are required, add one of the following suffixes to the Product Code according to its intended use:
  - lefthand side shoe /LE
  - righthand side shoe /RE
- If shoes with ears are required, add suffix E to the Product Code.
- If ears are required on single branches or diminishing pieces, please contact Alumasc Technical Services department for further details.
- Should projections other than those shown be required for plinth offsets or swan-necks, please contact Alumasc Technical Services for further details.



Note: Products are available with an oxide primed coating or with a certified factory painted finish. Product Codes in the tables refer to primed products. For Painted products add the suffix /PA to the Product Code reference.

# Apex Heritage - Circular Pipes and Fittings

## Pipes - With and Without Ears

Pipe Size	A	Product Code
63 dia	915	P25/3FT
75 dia	915	P30/3FT
100 dia	915	P40/3FT
63 dia	1830	P25/6FT
75 dia	1830	P30/6FT
100 dia	1830	P40/6FT

Note: The codes given above are for pipes with ears. For pipes without ears suffix codes with /NE

## Bends

Pipe Size	Bend	A	B	C	Product Code
63 dia	92.5 Degree	63	76	140	P25/B/92
75 dia	"	63	83	146	P30/B/92
100 dia	"	63	95	159	P40/B/92
63 dia	112.5 Degree	63	57	121	P25/B/112
75 dia	"	63	60	124	P30/B/112
100 dia	"	63	70	133	P40/B/112
63 dia	135 Degree	63	44	108	P25/B/135
75 dia	"	63	48	111	P30/B/135
100 dia	"	63	51	114	P40/B/135

Note: If bends with ears are required, add one of the following suffixes to the Product Code:  
Front Bend /FE Back Bend /BE Left Hand Bend /LE Right Hand Bend /RE.

## Branches

Pipe Size	Branches	A	B	C	Product Code
63 dia	92.5 Degree	63	210	79	P25/BR/92
75 dia	"	63	229	79	P30/BR/92
100 dia	"	63	267	98	P40/BR/92
63 dia	112.5 Degree	63	210	79	P25/BR/112
75 dia	"	63	229	89	P30/BR/112
100 dia	"	63	267	108	P40/BR/112
63 dia	135 Degree	63	210	108	P25/BR/135
75 dia	"	63	229	124	P30/BR/135
100 dia	"	63	267	152	P40/BR/135

Note: If ears are required on single branches contact Alumasc Technical Services.


## Drive in Pipe Support

Pipe Size	A	Product Code
63 dia	300	P25/HF
75 dia	300	P30/HF
100 dia	300	P40/HF

Note: Products are available with an oxide primed coating or with a certified factory painted finish.  
Product Codes in the tables refer to primed products. For Painted products add the suffix /PA to the Product Code reference.

# Apex Heritage - Circular Pipes and Fittings


## Side Offsets, Plinth Offsets and Swan Necks

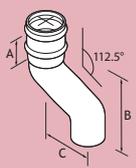

Pipe Size	Branches	A	B	C	Product Code
63 dia	112.5 Degree	63	190	76	P25/OF/03
63 dia	"	63	210	114	P25/OF/04
63 dia	"	63	225	152	P25/OF/06
63 dia	"	63	257	229	P25/OF/09
63 dia	"	63	289	306	P25/OF/12
63 dia	"	63	321	381	P25/OF/15
63 dia	"	63	352	457	P25/OF/18
75 dia	112.5 Degree	63	200	76	P30/OF/03
75 dia	"	63	216	114	P30/OF/04
75 dia	"	63	232	152	P30/OF/06
75 dia	"	63	264	229	P30/OF/09
75 dia	"	63	295	306	P30/OF/12
75 dia	"	63	327	381	P30/OF/15
75 dia	"	63	359	457	P30/OF/18
100 dia	112.5 Degree	63	219	76	P40/OF/03
100 dia	"	63	235	114	P40/OF/04
100 dia	"	63	248	152	P40/OF/06
100 dia	"	63	279	229	P40/OF/09
100 dia	"	63	311	306	P40/OF/12
100 dia	"	63	343	381	P40/OF/15
100 dia	"	63	375	457	P40/OF/18


Note: If offsets with ears are required, add one of the following suffixes to the Product Code:  
 Left Hand Side Offset /LE Right Hand Side Offset /RE.  
 Other sizes are available on request.

## Access Pipes - Without Ears

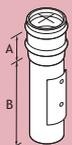

Pipe Size	A	B	Product Code
63 dia	63	343	P25/AP/NE
75 dia	63	343	P30/AP/NE
100 dia	63	343	P40/AP/NE

## Access Pipes - With Ears

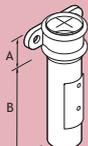


Pipe Size	A	B	Product Code
63 dia	63	343	P25/AP
75 dia	63	343	P30/AP
100 dia	63	343	P40/AP


Note: Products are available with an oxide primed coating or with a certified factory painted finish.  
 Product Codes in the tables refer to primed products. For Painted products add the suffix /PA to the Product Code reference.

# Apex Heritage - Circular Pipes and Fittings

## Diminishing Pieces

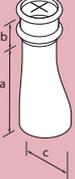
	Pipe Size	A	B	C	Product Code
	100 dia	140	63	63	P40/DIM/25
	100 dia	140	63	76	P40/DIM/30

## Shoes

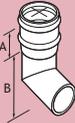	Pipe Size	Type	A	B	C	Product Code
	63 dia	Regular	63	102	-	P25/SH
	75 dia	"	63	114	-	P35/SH
	100 dia	"	63	143	-	P40/SH
	63 dia	Anti-splash	63	159	149	P25/SH/A
	75 dia	"	63	175	171	P35/SH/A
	100 dia	"	63	197	206	P40/SH/A

Note: If shoes are required add /E to the Product Code.  
Shoes used as side shoes for a left hand side shoe with ears add /LE. For a right hand side shoe add /RE.

## Rainwater Heads

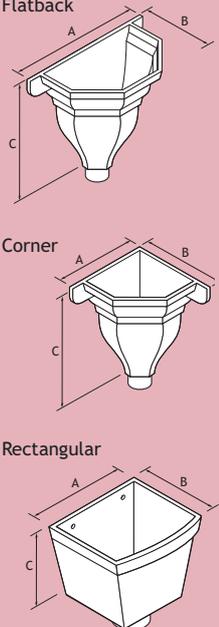	Pipe Size	Type	A	B	C	Product Code
	63 dia	Flatback	298	190	210	HH/001/25F
	75 dia	"	298	190	210	HH/001/30F
	100 dia	"	337	229	241	HH/001/40F
	63 dia	Corner	210	210	210	HH/001/25C
	75 dia	"	210	210	210	HH/001/30C
	100 dia	"	235	235	241	HH/001/40C
	63 dia	Small Rectangular	254	178	178	HH/002/25
	75 dia	"	254	178	178	HH/002/30
	100 dia	"	254	178	178	HH/002/40
	63 dia	Large Rectangular	305	250	250	HH/003/25
	75 dia	"	305	250	250	HH/003/30
	100 dia	"	305	254	203	HH/003/40

Note: Products are available with an oxide primed coating or with a certified factory painted finish.  
Product Codes in the tables refer to primed products. For Painted products add the suffix /PA to the Product Code reference.

# Apex Heritage - Square and Rectangular Pipes and Fittings



A range of traditional cast iron socketed square and rectangular rainwater pipes in a choice of 5 pipe sizes and 2 pipe lengths. There is a comprehensive range of cast iron fittings and traditional earbelt fixings. Cast iron rainwater hopper heads are also available to suit.


Note: All dimensions shown are in mm unless shown otherwise.  
Pipe sizes shown are nominal.

Sockets (Nominal)	75 x 75	100 x 75	100 x 100	125 x 100	150 x 100
A Width of flange	180	205	205	230	250
B Depth of socket	83	83	108	108	108
C Distance of centre to wall	50	50	65	65	65
D1 Internal dimension front	86	111	111	136.5	162
D2 Internal dimension front	89	114	114	140	165

Pipes (Nominal)	75 x 75	100 x 75	100 x 100	125 x 100	150 x 100
P1 External dimension front	82.5	108	108	133.5	159
P2 External dimension back	86	111	111	136.5	162
P3 Internal dimension front	70	95.5	95.5	121	146
P4 Internal dimension back	73	98.5	98.5	124	149
T Thickness	6.5	6.5	6.5	6.5	6.5

## Notes:


- Dimensions of rectangular pipes are given with the width as viewed from the front first, followed by the depth, front to back - eg, 150 wide x 100 depth.
- If ears are required, add suffix /E to the Product Code.
- If ears are required on single branches or swan-necks, please contact our Customer Services department for further details.
- Shoes can also be used as side shoes. If side shoes with ears are required, add one of the following suffixes to the Product Code according to its intended use:
  - lefthand side shoe /LE
  - righthand side shoe /RE
- Should projections other than those shown be required for swan-necks, plinth offsets or side offsets, please contact Alumasc Technical Services department for further details.
- The majority of fittings illustrated in this section are available 'From stock'. However, extended lead times might be required for some items.

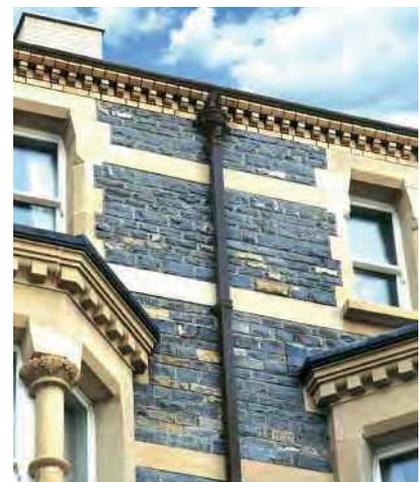

Note: Products are available with an oxide primed coating or with a certified factory painted finish. Product Codes in the tables refer to primed products. For Painted products add the suffix /PA to the Product Code reference.


# Apex Heritage - Square and Rectangular Pipes and Fittings

## Pipes - With and Without Ears

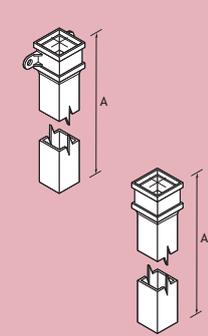	Pipe Size	A	Product Code
	75 x 75	915	P33/3FT
	75 x 100	915	P43/3FT
	100 x 100	915	P44/3FT
	125 x 100	915	P54/3FT
	150 x 100	915	P64/3FT
	75 x 75	1830	P33/6FT
	75 x 100	1830	P43/6FT
	100 x 100	1830	P44/6FT
	125 x 100	1830	P54/6FT
	150 x 100	1830	P64/6FT

Note: The codes given above are for pipes with ears. For pipes without ears suffix codes with /NE

## Bends - Front/Back



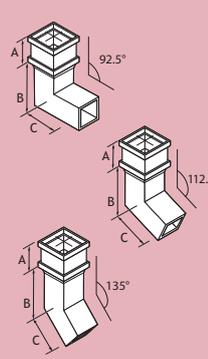
	Pipe Size	Bend	A	B	C	Product Code
	75 x 75	92.5 Degree	82	83	165	P33/B/92B/F
	75 x 100	"	82	83	165	P43/B/92B/F
	100 x 100	"	82	95	178	P44/B/92B/F
	125 x 100	"	82	95	178	P54/B/92B/F
	150 x 100	"	82	95	178	P64/B/92B/F
	75 x 75	112.5 Degree	82	60	143	P33/B/112B/F
	75 x 100	"	82	60	143	P43/B/112B/F
	100 x 100	"	82	70	152	P44/B/112B/F
	125 x 100	"	82	70	152	P54/B/112B/F
	150 x 100	"	82	70	152	P64/B/112B/F
	75 x 75	135 Degree	82	48	130	P33/B/135B/F
	75 x 100	"	82	48	130	P43/B/135B/F
	100 x 100	"	82	51	133	P44/B/135B/F
	125 x 100	"	82	51	133	P54/B/135B/F
	150 x 100	"	82	51	133	P64/B/135B/F

Note: If bends with ears are required, add suffix /E to the Product Code.  
The Product Code for Apex Cast Iron Front/Back bends should be suffixed F for Front or B for Back bends as appropriate.

Note: Products are available with an oxide primed coating or with a certified factory painted finish.  
Product Codes in the tables refer to primed products. For Painted products add the suffix /PA to the Product Code reference.

# Apex Heritage - Square and Rectangular Pipes and Fittings

## Bends - Left/Right

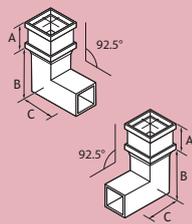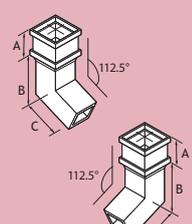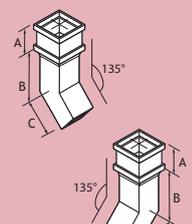	Pipe Size	Type	Angle	A	B	C	Product Code	
	75 x 75	Left	92.5 Degree	82	108	190	P33/B/92L	
	75 x 100	Left	"	82	121	203	P43/B/92L	
	100 x 100	Left	"	82	121	203	P44/B/92L	
	125 x 100	Left	"	82	133	216	P54/B/92L	
	150 x 100	Left	"	82	146	229	P64/B/92L	
	75 x 75	Right	"	82	108	190	P33/B/92R	
	75 x 100	Right	"	82	121	203	P43/B/92R	
	100 x 100	Right	"	82	121	203	P44/B/92R	
	125 x 100	Right	"	82	133	216	P54/B/92R	
	150 x 100	Right	"	82	146	229	P64/B/92R	
		75 x 75	Left	112.5 Degree	82	86	168	P33/B/112L
		75 x 100	Left	"	82	95	178	P43/B/112L
100 x 100		Left	"	82	95	178	P44/B/112L	
125 x 100		Left	"	82	105	187	P54/B/112L	
150 x 100		Left	"	82	114	197	P64/B/112L	
75 x 75		Right	"	82	86	168	P33/B/112R	
75 x 100		Right	"	82	95	178	P43/B/112R	
100 x 100		Right	"	82	95	178	P44/B/112R	
125 x 100		Right	"	82	105	187	P54/B/112R	
150 x 100		Right	"	82	114	197	P64/B/112R	
		75 x 75	Left	135 Degree	82	73	156	P33/B/135L
		75 x 100	Left	"	82	76	158	P43/B/135L
	100 x 100	Left	"	82	76	158	P44/B/135L	
	125 x 100	Left	"	82	83	165	P54/B/135L	
	150 x 100	Left	"	82	89	171	P64/B/135L	
	75 x 75	Right	"	82	73	156	P33/B/135R	
	75 x 100	Right	"	82	76	158	P43/B/135R	
	100 x 100	Right	"	82	76	158	P44/B/135R	
	125 x 100	Right	"	82	83	165	P54/B/135R	
	150 x 100	Right	"	82	89	171	P64/B/135R	

Note: If bends with ears are required, add suffix /E to the Product Code.

Note: Products are available with an oxide primed coating or with a certified factory painted finish. Product Codes in the tables refer to primed products. For Painted products add the suffix /PA to the Product Code reference.

# Apex Heritage - Square and Rectangular Pipes and Fittings

## Branches


	Pipe Size	Type	Angle	A	B	C	Product Code	
	75 x 75	Left	92.5 Degree	82	273	83	P33/BR/92L	
	75 x 100	Left	"	82	298	98	P43/BR/92L	
	100 x 100	Left	"	82	298	98	P44/BR/92L	
	125 x 100	Left	"	82	324	111	P54/BR/92L	
	150 x 100	Left	"	82	349	124	P64/BR/92L	
	75 x 75	Right	"	82	273	83	P33/BR/92R	
	75 x 100	Right	"	82	298	98	P43/BR/92R	
	100 x 100	Right	"	82	298	98	P44/BR/92R	
	125 x 100	Right	"	82	324	111	P54/BR/92R	
	150 x 100	Right	"	82	349	124	P64/BR/92R	
		75 x 75	Left	112.5 Degree	82	273	102	P33/BR/112L
		75 x 100	Left	"	82	298	121	P43/BR/112L
100 x 100		Left	"	82	298	121	P44/BR/112L	
125 x 100		Left	"	82	324	146	P54/BR/112L	
150 x 100		Left	"	82	349	159	P64/BR/112L	
75 x 75		Right	"	82	273	102	P33/BR/112R	
75 x 100		Right	"	82	298	121	P43/BR/112R	
100 x 100		Right	"	82	298	121	P44/BR/112R	
125 x 100		Right	"	82	324	146	P54/BR/112R	
150 x 100		Right	"	82	349	159	P64/BR/112R	
		75 x 75	Left	135 Degree	82	340	146	P33/BR/135L
		75 x 100	Left	"	82	375	175	P43/BR/135L
	100 x 100	Left	"	82	375	175	P44/BR/135L	
	125 x 100	Left	"	82	416	203	P54/BR/135L	
	150 x 100	Left	"	82	451	235	P64/BR/135L	
	75 x 75	Right	"	82	340	146	P33/BR/135R	
	75 x 100	Right	"	82	375	175	P43/BR/135R	
	100 x 100	Right	"	82	375	175	P44/BR/135R	
	125 x 100	Right	"	82	416	203	P54/BR/135R	
	150 x 100	Right	"	82	451	235	P64/BR/135R	

Note: If branches with ears are required, add suffix /E to the Product Code.

Note: Products are available with an oxide primed coating or with a certified factory painted finish.  
Product Codes in the tables refer to primed products. For Painted products add the suffix /PA to the Product Code reference.


# Apex Heritage - Square and Rectangular Pipes and Fittings

## Offsets - Left/Right 75 x 75

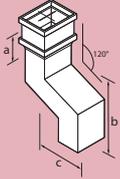

Pipe Size	Type	Angle	A	B	C	Product Code
75 x 75	Left	112.5 Degree	82	286	76	P33/OF/03L
75 x 75	Left	"	82	302	114	P33/OF/04L
75 x 75	Left	"	82	317	152	P33/OF/06L
75 x 75	Left	"	82	349	228	P33/OF/09L
75 x 75	Left	"	82	381	305	P33/OF/12L
75 x 75	Left	"	82	413	381	P33/OF/15L
75 x 75	Left	"	82	444	457	P33/OF/18L
75 x 75	Right	"	82	286	76	P33/OF/03R
75 x 75	Right	"	82	302	114	P33/OF/04R
75 x 75	Right	"	82	317	152	P33/OF/06R
75 x 75	Right	"	82	349	228	P33/OF/09R
75 x 75	Right	"	82	381	305	P33/OF/12R
75 x 75	Right	"	82	413	381	P33/OF/15R
75 x 75	Right	"	82	444	457	P33/OF/18R
75 x 75	Swan Neck	120 Degree	82	286	76	P33/OF/03
75 x 75	Swan Neck	"	82	302	114	P33/OF/04
75 x 75	Swan Neck	"	82	317	152	P33/OF/06
75 x 75	Swan Neck	"	82	349	228	P33/OF/09
75 x 75	Swan Neck	"	82	381	305	P33/OF/12
75 x 75	Swan Neck	"	82	413	381	P33/OF/15
75 x 75	Swan Neck	"	82	444	457	P33/OF/18
75 x 75	Plinth Offset	135 Degree	82	317	63	P33/OF/02P
75 x 75	Plinth Offset	"	82	330	76	P33/OF/03P
75 x 75	Plinth Offset	"	82	368	114	P33/OF/04P
75 x 75	Plinth Offset	"	82	-	152	P33/OF/06P

## Offsets - Left/Right 100 x 75

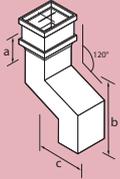


Pipe Size	Type	Angle	A	B	C	Product Code
100 x 75	Left	112.5 Degree	82	302	76	P43/OF/03L
100 x 75	Left	"	82	317	114	P43/OF/04L
100 x 75	Left	"	82	333	152	P43/OF/06L
100 x 75	Left	"	82	365	228	P43/OF/09L
100 x 75	Left	"	82	397	305	P43/OF/12L
100 x 75	Left	"	82	429	381	P43/OF/15L
100 x 75	Left	"	82	460	457	P43/OF/18L
100 x 75	Right	"	82	302	76	P43/OF/03R
100 x 75	Right	"	82	317	114	P43/OF/04R
100 x 75	Right	"	82	333	152	P43/OF/06R
100 x 75	Right	"	82	365	228	P43/OF/09R
100 x 75	Right	"	82	379	305	P43/OF/12R
100 x 75	Right	"	82	429	381	P43/OF/15R
100 x 75	Right	"	82	460	457	P43/OF/18R
100 x 75	Swan Neck	120 Degree	82	302	76	P43/OF/03
100 x 75	Swan Neck	"	82	317	114	P43/OF/04
100 x 75	Swan Neck	"	82	333	152	P43/OF/06
100 x 75	Swan Neck	"	82	365	228	P43/OF/09
100 x 75	Swan Neck	"	82	397	305	P43/OF/12
100 x 75	Swan Neck	"	82	429	381	P43/OF/15
100 x 75	Swan Neck	"	82	460	457	P43/OF/18
100 x 75	Plinth Offset	135 Degree	82	317	63	P43/OF/02P
100 x 75	Plinth Offset	"	82	330	76	P43/OF/03P
100 x 75	Plinth Offset	"	82	368	114	P43/OF/04P
100 x 75	Plinth Offset	"	82	406	152	P43/OF/06P

Note: Products are available with an oxide primed coating or with a certified factory painted finish.  
Product Codes in the tables refer to primed products. For Painted products add the suffix /PA to the Product Code reference.


# Apex Heritage - Square and Rectangular Pipes and Fittings

## Offsets - Left/Right 100 x 100

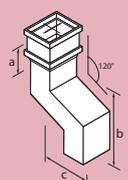

Pipe Size	Type	Angle	A	B	C	Product Code
100 x 100	Left	112.5 Degree	82	302	76	P44/OF/03L
100 x 100	Left	"	82	317	114	P44/OF/04L
100 x 100	Left	"	82	333	152	P44/OF/06L
100 x 100	Left	"	82	365	228	P44/OF/09L
100 x 100	Left	"	82	397	305	P44/OF/12L
100 x 100	Left	"	82	429	381	P44/OF/15L
100 x 100	Left	"	82	460	457	P44/OF/18L
100 x 100	Right	"	82	302	76	P44/OF/03R
100 x 100	Right	"	82	317	114	P44/OF/04R
100 x 100	Right	"	82	333	152	P44/OF/06R
100 x 100	Right	"	82	365	228	P44/OF/09R
100 x 100	Right	"	82	397	305	P44/OF/12R
100 x 100	Right	"	82	429	381	P44/OF/15R
100 x 100	Right	"	82	460	457	P44/OF/18R
100 x 100	Swan Neck	120 Degree	82	302	76	P44/OF/03
100 x 100	Swan Neck	"	82	317	114	P44/OF/04
100 x 100	Swan Neck	"	82	333	152	P44/OF/06
100 x 100	Swan Neck	"	82	365	228	P44/OF/09
100 x 100	Swan Neck	"	82	397	305	P44/OF/12
100 x 100	Swan Neck	"	82	429	381	P44/OF/15
100 x 100	Swan Neck	"	82	460	457	P44/OF/18
100 x 100	Plinth Offset	135 Degree	82	324	63	P44/OF/02P
100 x 100	Plinth Offset	"	82	340	76	P44/OF/03P
100 x 100	Plinth Offset	"	82	375	114	P44/OF/04P
100 x 100	Plinth Offset	"	82	416	152	P44/OF/06P

## Offsets - Left/Right 125 x 100

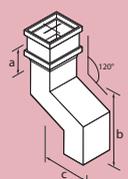


Pipe Size	Type	Angle	A	B	C	Product Code
125 x 100	Left	112.5 Degree	82	317	76	P54/OF/03L
125 x 100	Left	"	82	333	114	P54/OF/04L
125 x 100	Left	"	82	349	152	P54/OF/06L
125 x 100	Left	"	82	381	228	P54/OF/09L
125 x 100	Left	"	82	413	305	P54/OF/12L
125 x 100	Left	"	82	444	381	P54/OF/15L
125 x 100	Left	"	82	476	457	P54/OF/18L
125 x 100	Right	"	82	317	76	P54/OF/03R
125 x 100	Right	"	82	333	114	P54/OF/04R
125 x 100	Right	"	82	349	152	P54/OF/06R
125 x 100	Right	"	82	381	228	P54/OF/09R
125 x 100	Right	"	82	413	305	P54/OF/12R
125 x 100	Right	"	82	444	381	P54/OF/15R
125 x 100	Right	"	82	476	457	P54/OF/18R
125 x 100	Swan Neck	120 Degree	82	317	76	P54/OF/03
125 x 100	Swan Neck	"	82	333	114	P54/OF/04
125 x 100	Swan Neck	"	82	349	152	P54/OF/06
125 x 100	Swan Neck	"	82	381	228	P54/OF/09
125 x 100	Swan Neck	"	82	413	305	P54/OF/12
125 x 100	Swan Neck	"	82	444	381	P54/OF/15
125 x 100	Swan Neck	"	82	476	457	P54/OF/18
125 x 100	Plinth Offset	135 Degree	82	324	63	P54/OF/02P
125 x 100	Plinth Offset	"	82	340	76	P54/OF/03P
125 x 100	Plinth Offset	"	82	375	114	P54/OF/04P
125 x 100	Plinth Offset	"	82	416	152	P54/OF/06P

Note: Products are available with an oxide primed coating or with a certified factory painted finish.

Product Codes in the tables refer to primed products. For Painted products add the suffix /PA to the Product Code reference.

# Apex Heritage - Square and Rectangular Pipes and Fittings

## Offsets - Left/Right 150 x 100

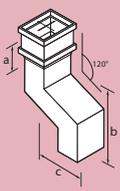


Pipe Size	Type	Angle	A	B	C	Product Code
150 x 100	Left	112.5 Degree	82	337	76	P64/OF/03L
150 x 100	Left	"	82	352	114	P64/OF/04L
150 x 100	Left	"	82	368	152	P64/OF/06L
150 x 100	Left	"	82	400	228	P64/OF/09L
150 x 100	Left	"	82	432	305	P64/OF/12L
150 x 100	Left	"	82	464	381	P64/OF/15L
150 x 100	Left	"	82	495	457	P64/OF/18L
150 x 100	Right	"	82	337	76	P64/OF/03R
150 x 100	Right	"	82	352	114	P64/OF/04R
150 x 100	Right	"	82	368	152	P64/OF/06R
150 x 100	Right	"	82	400	228	P64/OF/09R
150 x 100	Right	"	82	432	305	P64/OF/12R
150 x 100	Right	"	82	464	381	P64/OF/15R
150 x 100	Right	"	82	495	457	P64/OF/18R
150 x 100	Swan Neck	120 Degree	82	337	76	P64/OF/03
150 x 100	Swan Neck	"	82	352	114	P64/OF/04
150 x 100	Swan Neck	"	82	368	152	P64/OF/06
150 x 100	Swan Neck	"	82	400	228	P64/OF/09
150 x 100	Swan Neck	"	82	432	305	P64/OF/12
150 x 100	Swan Neck	"	82	464	381	P64/OF/15
150 x 100	Swan Neck	"	82	495	457	P64/OF/18
150 x 100	Plinth Offset	135 Degree	82	324	63	P64/OF/02P
150 x 100	Plinth Offset	"	82	340	76	P64/OF/03P
150 x 100	Plinth Offset	"	82	375	114	P64/OF/04P
150 x 100	Plinth Offset	"	82	416	152	P64/OF/06P

Note: If ears are required on 112.5° and 135° offsets, add suffix /E to the Product Code.


Note: Products are available with an oxide primed coating or with a certified factory painted finish.  
Product Codes in the tables refer to primed products. For Painted products add the suffix /PA to the Product Code reference.

# Apex Heritage - Square and Rectangular Pipes and Fittings


## Shoes

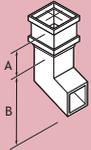	Pipe Size	A	B	Product Code
	75 x 75	82	159	P33/SH
	100 x 75	82	159	P43/SH
	100 x 100	82	184	P44/SH
	125 x 100	82	184	P54/SH
	150 x 100	82	184	P64/SH

## Anti Splash Shoes

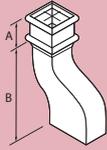	Pipe Size	A	B	Product Code
	75 x 75	82	171	P33/SH/A
	100 x 75	82	171	P43/SH/A
	100 x 100	82	197	P44/SH/A
	125 x 100	82	197	P54/SH/A
	150 x 100	82	197	P64/SH/A

## Corner Shoes

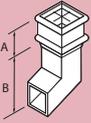
	Pipe Size	A	B	Product Code
	75 x 75	82	187	P33/SH/C
	100 x 100	82	229	P44/SH/C

Note: Shoes can also be used as side shoes.


Add one of the following suffixes to the Product Code according to its intended use:

left hand side shoe /L right hand side shoe /R. If ears are required, add suffix /E to the Product Code.

## Rainwater Heads

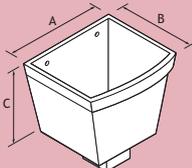	Pipe Size	Type	A	B	C	Product Code
	75 x 75	Small Rectangular	254	178	178	HH/002/33
	100 x 75	"	254	178	178	HH/002/43
	100 x 100	"	254	178	178	HH/002/44
	75 x 75	Large Rectangular	305	250	250	HH/003/33
	100 x 75	"	305	254	302	HH/003/43
	100 x 100	"	305	254	302	HH/003/44
	125 x 100	"	305	254	302	HH/003/54

## Square to Circular Connectors

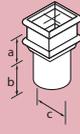
	Pipe Size	A	B	C	Product Code
	75 x 75	82	95	108	P33/C
	100 x 75	82	95	108	P43/C
	100 x 100	82	95	108	P44/C
	125 x 100	82	95	108	P54/C
	150 x 100	82	95	108	P64/C

Note: Products are available with an oxide primed coating or with a certified factory painted finish.

Product Codes in the tables refer to primed products. For Painted products add the suffix /PA to the Product Code reference.

# Alumasc Rainwater Systems The Cast Iron Made to Order Range

This rainwater range, featuring the  
Apex Heritage System Made to Order,  
extends the choices available with the  
Apex Heritage System standard range components.

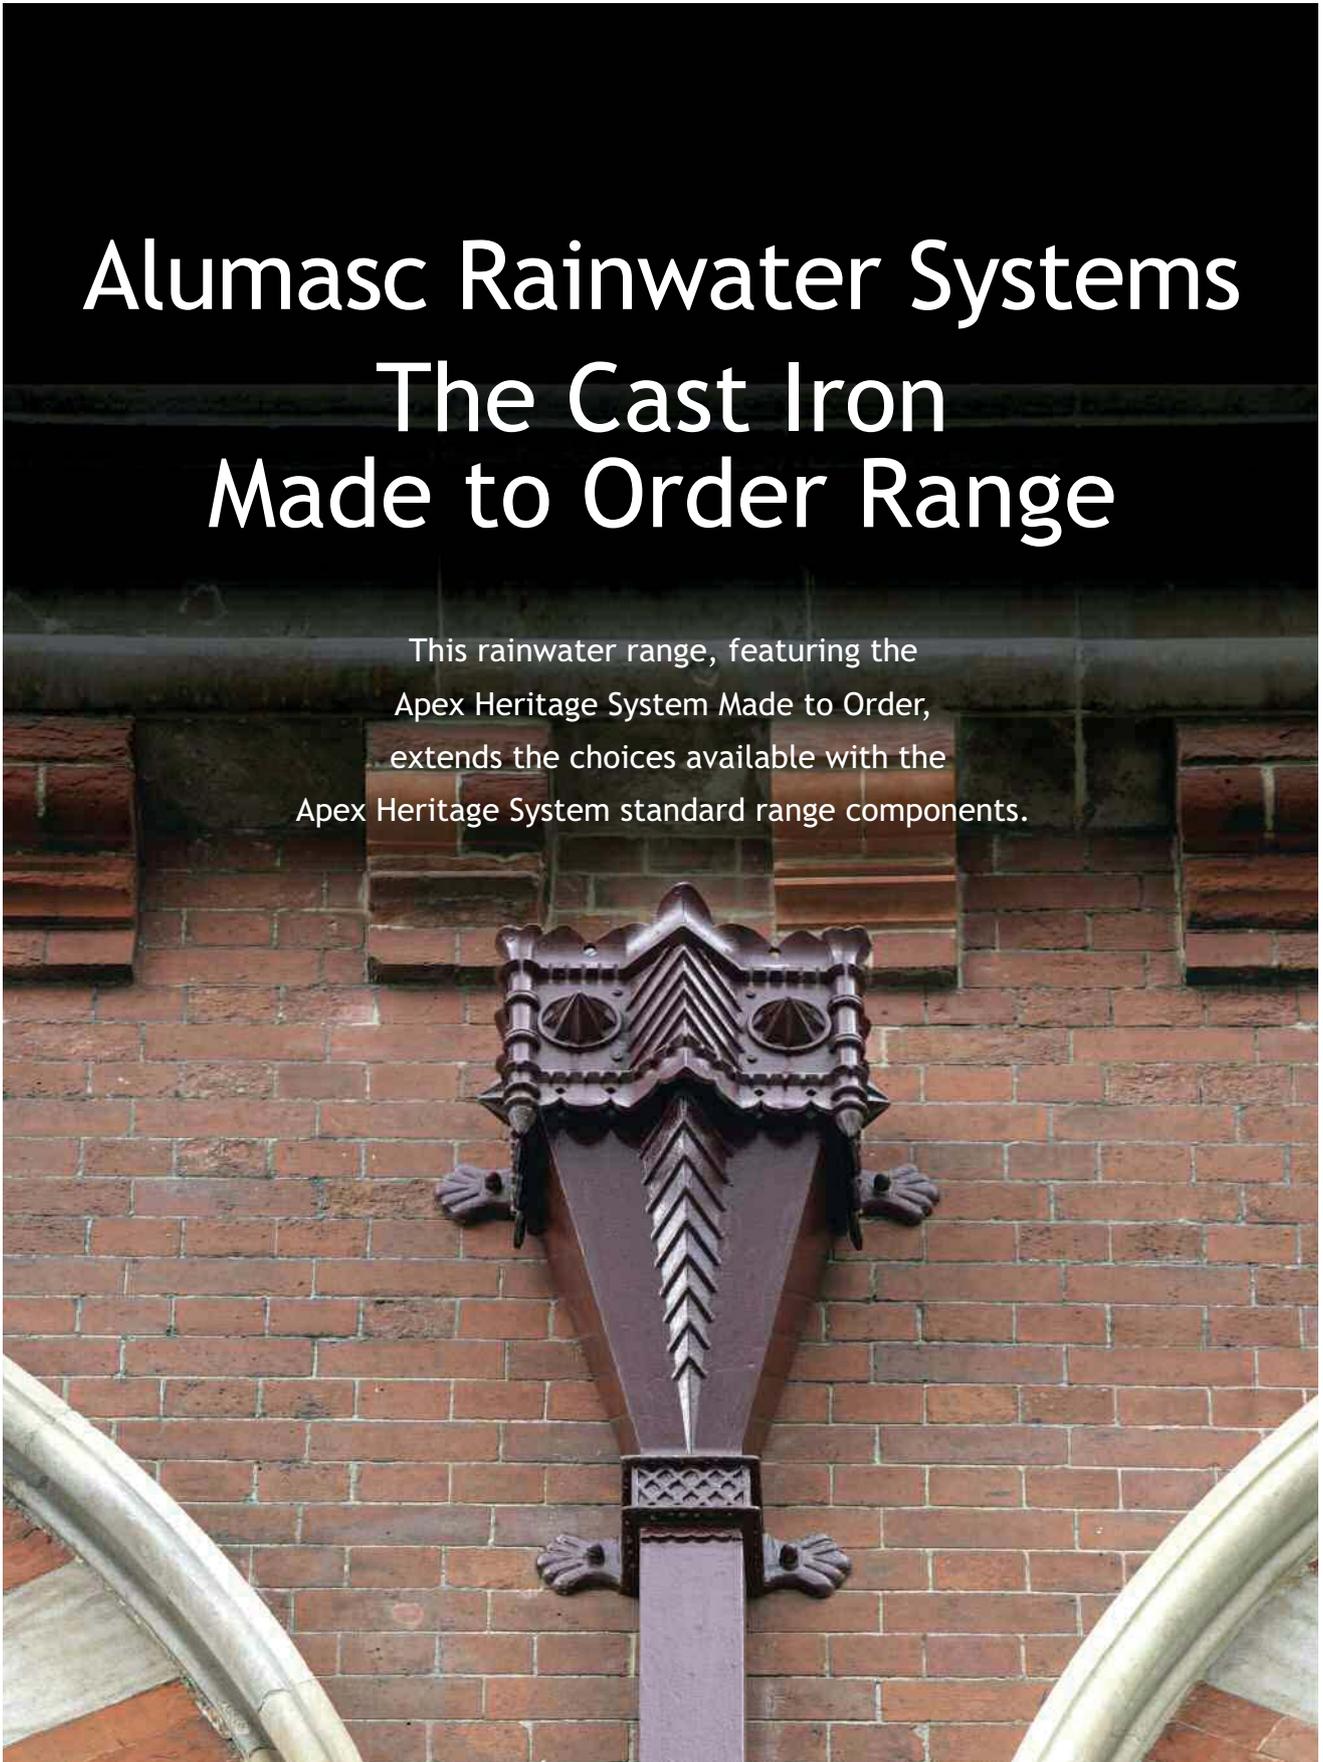

# Made to Order Cast Iron Rainwater Range - Introduction




Alumasc Rainwater's Made-to-Order Cast Iron range is specifically designed to yield all of the benefits associated with the standard Apex Heritage range, satisfying all the style options for new buildings whilst addressing the challenges of exact replacement for refurbishment and restoration.



**Gutters**



**Hoppers**

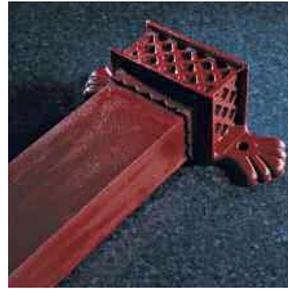

**Downpipes**



**Accessories**

## Design Flexibility

Alumasc's history of designing and supplying engineered rainwater systems is a sign of its ability to develop patterns for the sand casting of products that are tailored to individual buildings' specific needs.

The Apex Heritage Made-to-Order range offers the specifier a considerable choice of readily available plain and ornamental pipes, rainwater heads and gutter profiles, including radius gutters in traditional sand cast iron.

A variety of different designs are possible for decorative earbelts and additional enrichments that can be added onto rainwater heads.

Where an existing installation has to be replaced, in particular on listed building, Alumasc can provide new castings to match the existing design. Where gutters are required to follow a particular roof radius, patterns can be engineered from dimensions or existing gutter installations to yield a gutter that can be installed to suit the roof parameters. Alumasc is happy to offer technical advice and quotations for additional designs where these might be required.

## Cast Iron Specialist

To further support Alumasc Rainwater product offer and technical support service we now have a Cast Iron Specialist in the technical team who is concentrating closely on bespoke Cast Iron rainwater solutions, providing design advice and technical support to Architects, Specifiers and Contractors.


To discuss your project requirements please contact the  
**Cast Iron Specialist**  
on  
**Tel: 01536 720 523**



# Apex Heritage - Made to Order Gutters


## Half Round Gutters

Gutter Size	Type	Product Code
127 x 140	Deep, beaded, collar	SG22/6FT
152 x 70	Beaded, collar	SG25/6FT
200 x 81	Deep	SG77/6FT

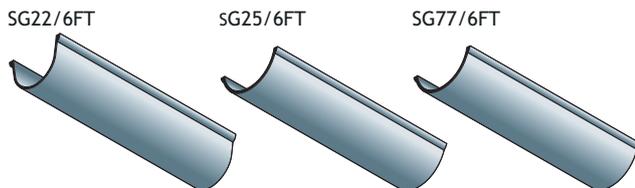


## Box Gutters

Gutter Size	Type	Product Code
114 x 76	Collar	SG31/6FT
114 x 89	Right hand spigot	SG20/6FT
140 x 102	Right hand collar	SG26/6FT
140 x 102	Right hand spigot	SG08/6FT
152 x 140	Right hand spigot	SG09/6FT

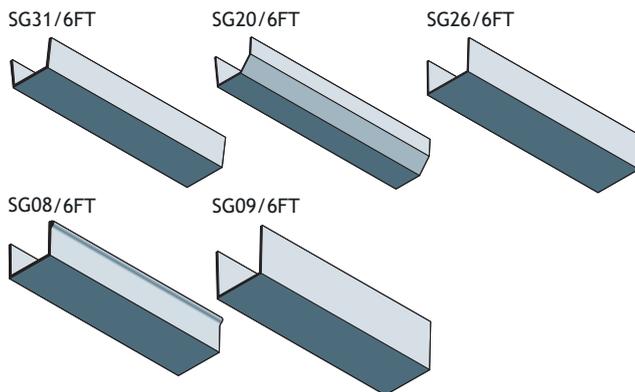

## Ogee Gutters

Gutter Size	Type	Product Code
114 x 76	Right hand spigot	SG17/6FT
127 x 70	Left hand collar	SG29/6FT
127 x 76	Left hand collar	SG13/6FT
127 x 102	Right hand spigot	SG18/6FT
152 x 102	Right hand spigot	SG19/6FT

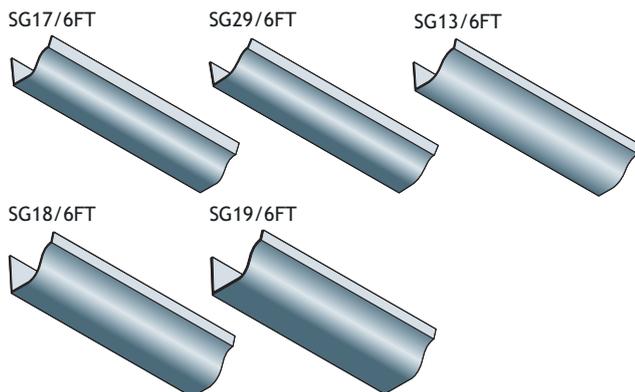


Gutters can be made to order in any shape – half round, box, ogee or moulded.

Radiused gutters can also be produced.

All are available with fittings to accommodate any situation: 90° external or internal angle, running outlet, union clip or LH stopend (inside gutter).

## Moulded Gutters

Gutter Size	Type	Product Code
133 x 82	Right hand spigot	SG39/6FT
165 x 152	Left hand spigot	SG37/6FT
178 x 152	Right hand spigot	SG05/6FT
190 x 89	Right hand spigot	SG07/6FT
203 x 127	Right hand collar	SG10/6FT
203 x 127	Right hand spigot	SG30/6FT
203 x 152	Right hand spigot	SG12/6FT
229 x 152	Right hand spigot	SG03/6FT
260 x 146	Right hand spigot	SG14/6FT
305 x 152	Left hand spigot	SG15/6FT

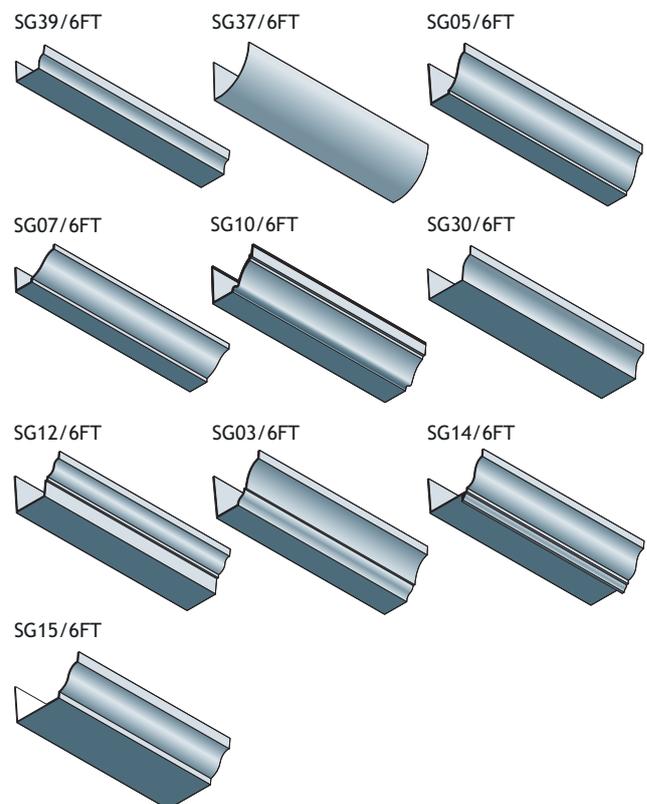

Please contact us for more information on made-to-order gutters.


# Apex Heritage - Made to Order Rainwater Heads

This page shows the Apex Heritage made to order range of decorative rainwater heads. These products are readily available because Alumasc holds the patterns and can produce the items to order.



## Made To Order Rainwater Heads


Ref HH/011

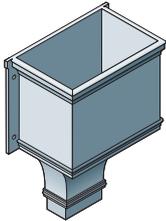


Ref HH/040



Ref HH/082

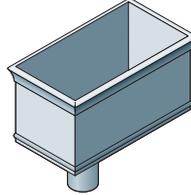


Ref HH/132

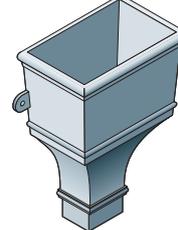


Ref HH/303




Ref HH/012

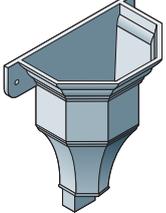


Ref HH/042

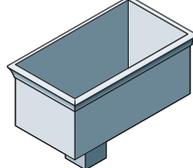


Ref HH/091

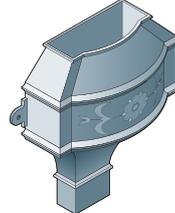


Ref HH/169

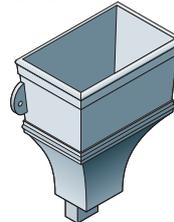


Ref HH/304

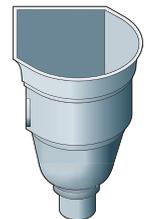


HH/017

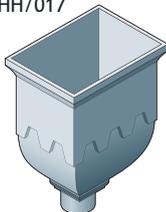


Ref HH/061

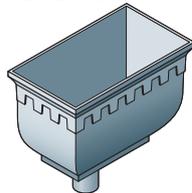


Ref HH/097

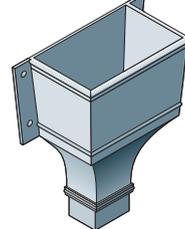


Ref HH/170

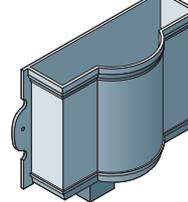


Ref HH/305 and 306

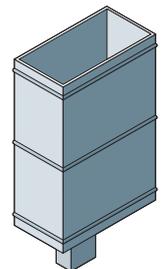


Ref HH/034

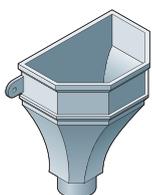

Ref HH/062

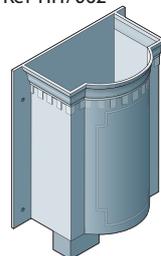

Ref HH/131

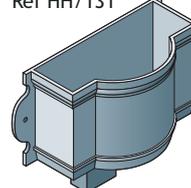

Ref HH/301



# Apex Heritage - Made to Order Rainwater Heads



The number of available made-to-order designs increases as additional patterns are created for new commissions.

A variety of different designs is possible for decorative earbelts.


Additional enrichments can be incorporated into the rainwater heads shown.

Table Notes:

- 1 Overall width of rainwater head
- 2 Height of rainwater head excluding spigot

## Made To Order Rainwater Heads

Outlet Sizes (mm) - up to		Width <sup>1</sup>	Height <sup>2</sup>	Product Code
Circular	Square & Rectangular			
102 dia	127 x 102	444	368	HH/011
102 dia	102 x 102	356	305	HH/012
76 dia	N/A	267	260	HH/017
152 dia	152 x 102	451	380	HH/034
102 dia	102 x 102	2 shapes	305	HH/040
152 dia	152 x 102	3 sizes	152	HH/042
102 dia	127 x 102	457	165	HH/061
102 dia	127 x 102	476	610	HH/062
152 dia	152 x 102	3 sizes	229	HH/082
76 dia	76 x 76	356	343	HH/091
102 dia	102 x 102	2 shapes	292	HH/097
127 dia	127 x 102	476	210	HH/131
127 dia	127 x 102	381	406	HH/132
N/A	102 x 102	298	210	HH/169
102 dia	102 x 2	419	152	HH/170
N/A	76 x 76	250	381	HH/301
N/A	102 x 76	202	330	HH/303
102 dia	N/A	368	-	HH/304
N/A	102 x 76	317	451	HH/305
N/A	102 x 76	762	451	HH/306

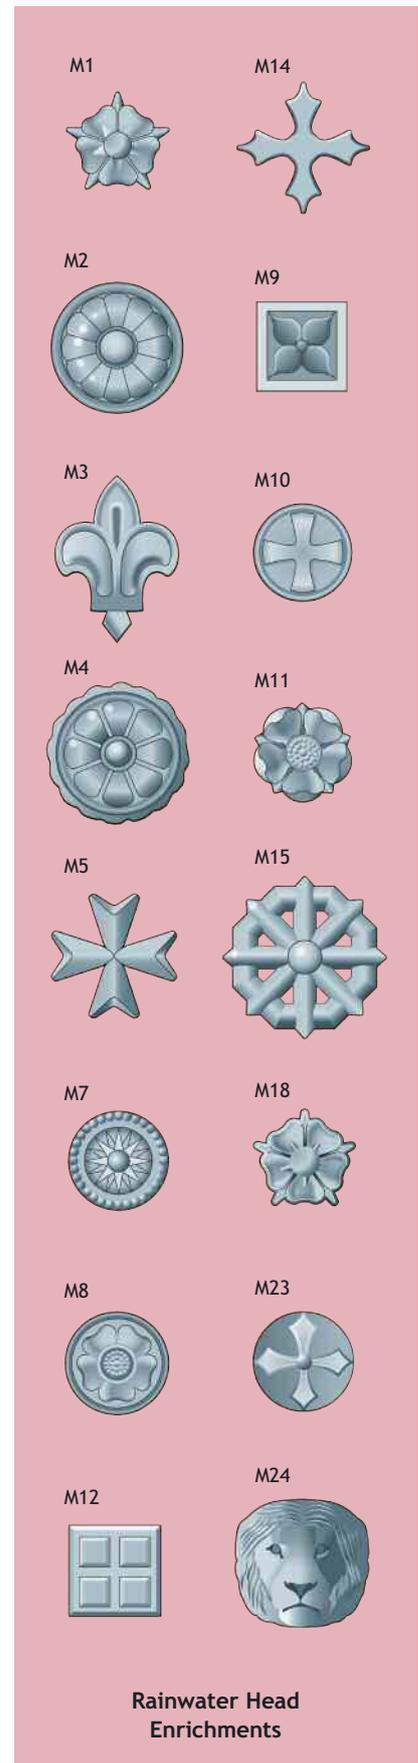

Rainwater Head Enrichments


# Apex Heritage - Made to Order Pipes and Holderbats



## Made to Order Downpipes

	Pipe Size	A	Product Code
	102 x 76	1830	SP10
	102 x 76	1830	SP13

Note: All dimensions shown are in mm.

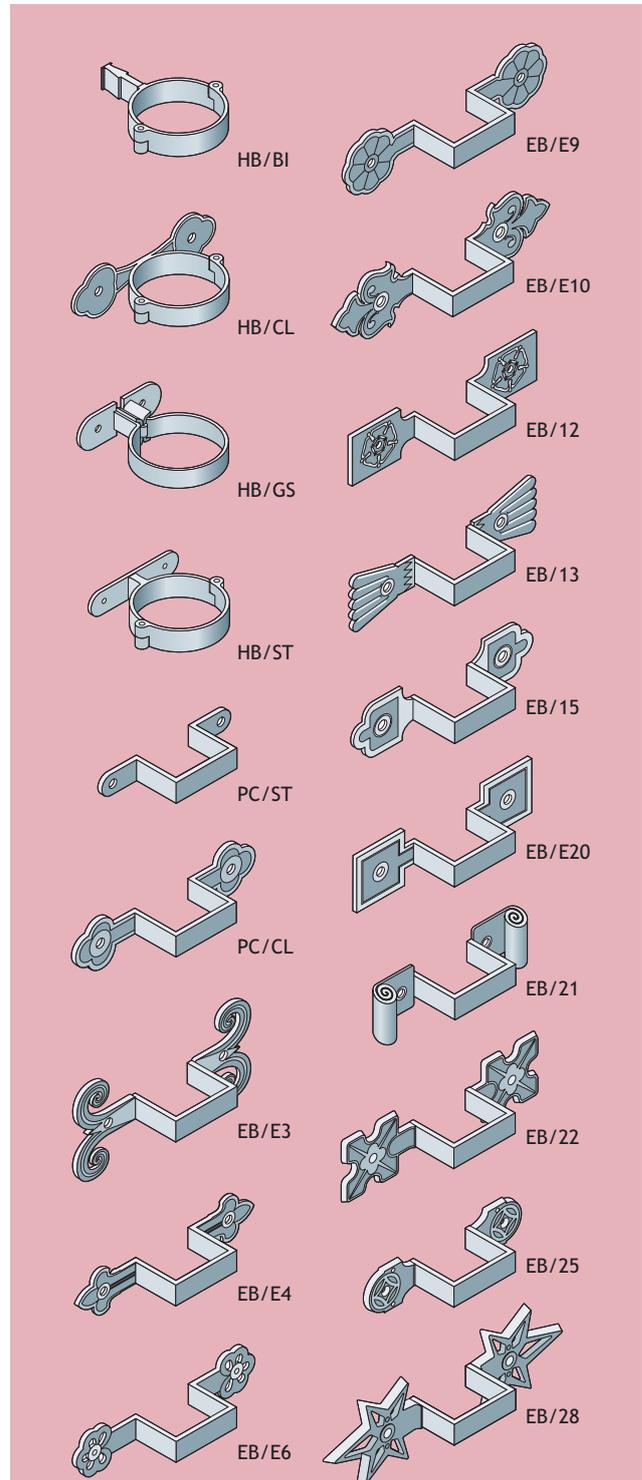

### Note

Bracketry is available for all pipe sizes.  
 Order codes should be prefixed by one of the following pipe types/sizes:  
 Round Pipes: P25, P30, P40  
 Square/Rectangular Pipes: P33, P43, P44, P54, P64  
 For example, P33/EB/E6 –  
 For the relevant pipe tables, see pages 139-141 (Round Pipes)  
 and 143-149 (Square/Rectangular Pipes).  
 Contact Alumasc for further information.

# Alumasc Rainwater Systems Cast Iron Range Installation Procedures

Preparatory requirements and installation  
methods for the  
Apex Heritage gutter and pipe system.



# Cast Iron Rainwater Installation - Introduction

For safe and satisfactory installation of Alumasc rainwater systems, the following good practice guidelines should be reviewed before installation commences. Where unusual or special conditions arise contact Alumasc Technical Services for assistance.

## General Preparation and Good Practice

Securely fixed fascia boards must be painted and capable of supporting a fully loaded gutter. Check fascia for straightness and whether shims will be necessary to align brackets without creating stress at gutter joints. Where fascia boards are not being used Alumasc provide top and side fix rafter arm brackets as well as masonry drive-in brackets.



Fix brackets so as to position the gutter centrally and as close below the roof edge as possible, taking into consideration locality and roof slope finish.

If there is a risk of sliding snow, adjust the bracket positions to prevent snow hitting the front of the gutter. Extra fixings, brackets and snowboards should be considered where appropriate.

Where high winds are expected, a small bead of sealant must be applied between gutter and brackets a flexible adhesive. An occasional screw, fixed through a slot in the back of the gutter and into the fascia may be preferred, at a minimum of two per length.

Alumasc advise that the designer and contractor satisfy themselves that the application is suitable.

## Setting Out



After setting out angles and outlets, fit gutters and brackets according to installation procedures for the specific rainwater system being used, as detailed in this brochure.

## Cutting and Drilling

Cast iron can be cut and drilled on site with regular metalworking tools. Pencil cut lines and apply masking tape either side of cut line to protect against accidental saw damage.

## Testing

Allow sufficient time for sealant joints to fully cure. Check all bracket and gutter fixings are secure and plug outlets. Fill up to overflow level (but not beyond). Allow 5 minutes before inspecting all joints for leaks.

## Health and Safety

Always refer to current Health and Safety legislation, safe systems of work and the relevant material safety data sheets.

## Factory-primed System Components

Alumasc supplies cast iron products factory primed with one coat of protective red oxide primer. This primer will give protection against corrosion during transportation and short-term undercover storage, and will provide a suitable surface for final painting. On-site handling and painting are the responsibility of the contractor, and particular environmental considerations should be taken into account when choosing the paint system for final finishing.

## Further Protection on Site

Alumasc recommends that on site a further priming coat be applied, followed by 1 undercoat and 2 gloss coats of an alkyd paint system. All individual elements should receive the first of the gloss coats before fixing, and finished with the final gloss coat after the installation is complete. All exposed surfaces must be treated in this way. It is advisable to take the paint finish inside collars and within the ends of rainwater pipes to avoid the possibility of rust staining.

## Care & Maintenance, Storage & Handling

### Routine Inspection

Regularly clean out rainwater heads and gutters and ensure that downpipes are clear at all times. Check that joints and fixings are secure by periodic inspection, not less than twice a year, and preferably at the beginning of Autumn and again at the end of Winter. When inspecting an installation, even when well fixed, ladders should not be rested against the gutters.

### Repainting

The final paint finish on factory-primed cast iron must be maintained to give the longest service life. A well applied paint system might be expected to last from 5 to 7 years on cast iron without further attention. Regular inspection is recommended.

It is recommended that pre-finished cast iron is maintained as above. It is important that any installation damage to the coating is repaired with the appropriate touch-up paint. Any cut pieces exposing bare metal must be coated with primer and top coat.

### Other Maintenance Operations

When cleaning adjacent surfaces, cast iron should be protected against all acids and concentrated alkalis.

### Storage and Handling


Pre-finished coated rainwater gutters and pipes must be handled with care to prevent scratches and dents. Materials should be stored on a level surface or racking, preferably under secure cover. Uneven fading or water marks on coated and mill finish surfaces may occur if water enters protective packing or goods are stored exposed to sunlight.

Primed goods will have manufacturing blemishes such as grinding and fettling marks, welding will be visible on fabricated items. It is recommended primed material is painted on-site.


Store seals and sealants under cover and make secure and separate provision for solvents. Dispose of packing materials responsibly.

# Installation - Apex Heritage Gutters


Apex Heritage gutters are available in a choice of four profiles with a range of brackets to accommodate all types of eaves condition. Each profile range can be connected to cast iron pipework systems in either round, square or rectangular. Assembly and installation of each profile range must be considered individually, although general aspects of preparation are common to them all as shown below.

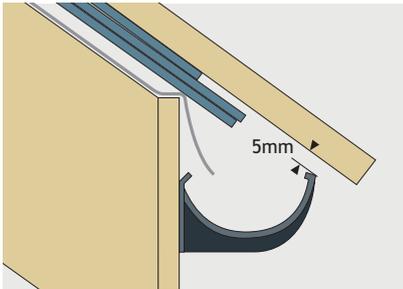


1. Using a straight edge or ruler, shim gutter brackets with 5mm clearance so that the last roof tile or slate will align with the mid point of the gutter.

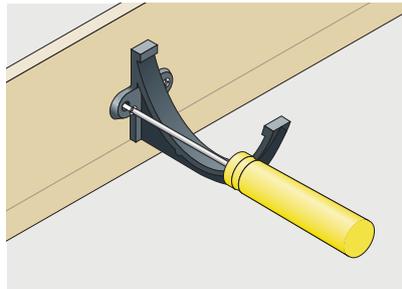


2. Generally, position brackets at 915mm centres allowing additional brackets on either side of where gutter joints will occur.

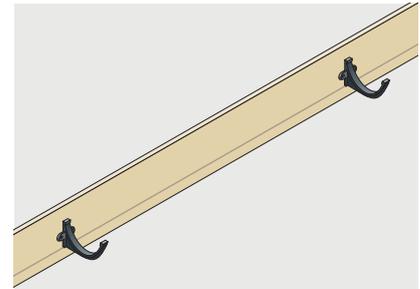


3. Use a string line to set out brackets to a fall of 1:600 to 1:350 (max) or if not possible, level.

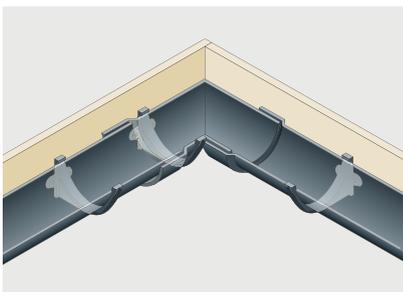


4. Plumb line outlets with gullies at ground level. Position angles, allowing an additional bracket adjacent to the joint with the gutter length.

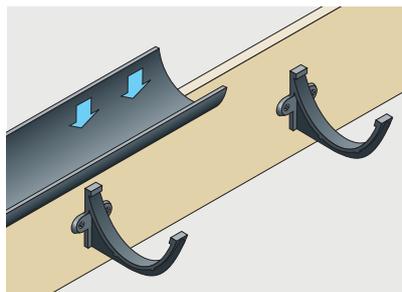


5. Lower the gutter onto the brackets ensuring sufficient clearance for the gutter joint. Clip gutter into bracket.

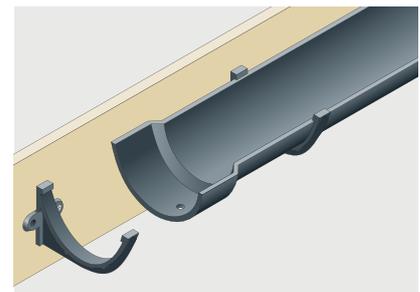


6. Cast gutters overlap at the joint with a spigot and socket. Thoroughly clean and degrease the ends that must be jointed.

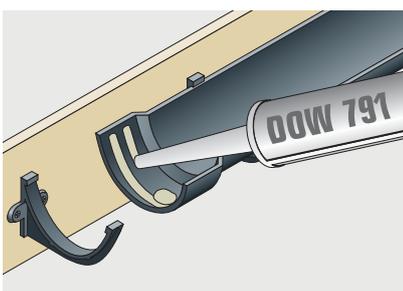

7. Apply two 6mm beads of DOW 791 silicone sealant either side of, and around the fixing hole.

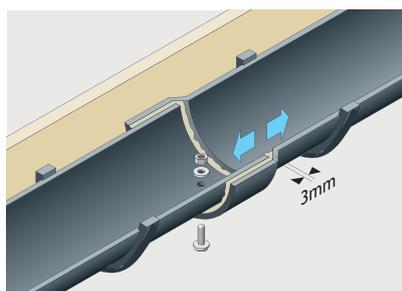



8. Insert the spigot end of the gutter allowing a 3mm expansion gap. Secure joint using bright zinc plated, mild steel M6 x 25mm nut, bolt and washer provided. (Bolt head preferably to underside).

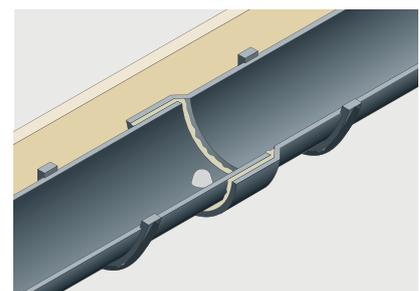

9. Finally, cone-off the exposed bolt stud and nut inside the gutter with a generous application of silicone sealant. Tool off excess silicone around the joint and from external surfaces.

## Hydrostrip Alternative Sealing Method

For half round gutters only (nominal sizes 100, 115 and 125mm – 150mm), the unique Alumasc Hydrostrip system is recommended. The Hydrostrip system comprises preformed rubber seals that are quick and easy to install, and totally reliable. Hydrostrip offers a faster and cleaner solution to gutter jointing than traditional mastic jointing sealants.

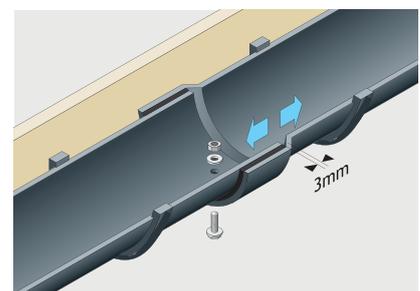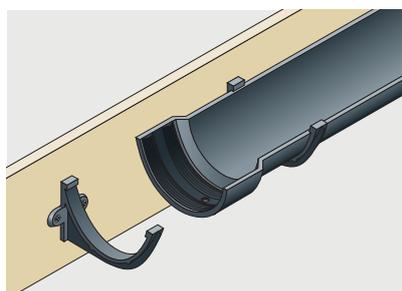


# Installation - Apex Heritage Rainwater Pipes

Apex Heritage traditional rainwater pipes have cast pipe sockets either with ears for wall fixing or without for use with holderbats. Installation is generally from the eaves downward.

Saw cuts must be square and free from dents and burrs. A light application of silicone sealant must be applied to both surfaces to ensure a waterproof seal.

## Pipe Alignment

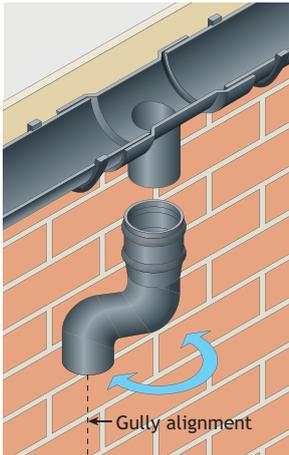

Where square or rectangular pipes are being installed and offsets are required, alignment between the gutter outlet and gully must be exact.

Round pipe systems are more flexible to install and offsets can be adjusted and “swung” into alignment with the gully position.


## Outlets and Offsets



Commence installation from the gutter outlet by fitting offsets.

Check vertical plumb line positioning and seal spigot and socket joints using DOW 791 silicone sealant.

## Pipe Jointing and Fixing

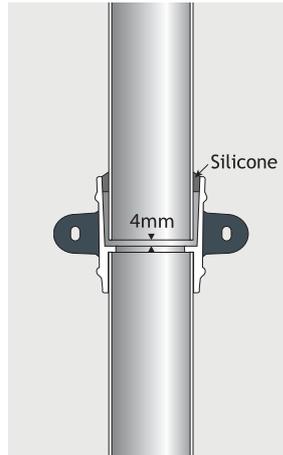

Seal with DOW 791 silicone sealant.

Fix to wall at 2m centres using No12 x 50mm screws. Eared sockets have elongated fixing holes to permit the use of pipe nails.

## Tools Required

- String or plumb line
- Tape measure
- Drill
- File
- Masonry bit
- Wall fixing (e.g raw plug)
- Cleaning rags
- Marker pen
- Solvent cleaner
- Posi and plain screwdriver
- Paintbrush
- Hacksaw
- Masking tape
- Mastic gun
- Spirit level
- Protective gloves
- Adjustable spanner


## General Installation Sequence

- Complete installation of gutters; alternatively, locate rainwater heads
- Position offsets, bends and branches
- Fit pipes and brackets
- Fit plinth offsets
- Fit access doors and shoes

## Sealant


For durable all weather seals and best results, Alumasc recommend the use of DOW 791 silicone sealant.

## Bends and Branches

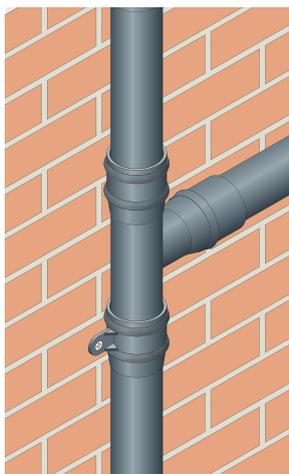

Bends and branches are secured into the pipe socket.

## Shoes and Access Pipes

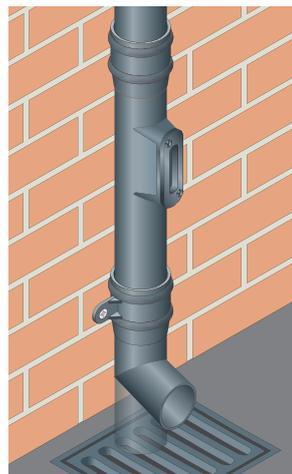


At ground level rainwater pipes can terminate with a shoe for free discharge over a gully or be directly connected into the gully.

In the case of direct connections it is recommended that an access pipe fitting is included within 750mm of ground level.

## Rainwater Heads

Fix to masonry through external lugs or preformed holes in back.

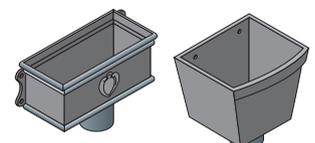

# Alumasc Rainwater Systems Cast Iron Range Supplementary Information

Essential background information to ensure that an appropriate and correct cast iron rainwater system is installed.

# Accessories

## Touch Up Paint

RAL Code	Description	Size	Product Code
 RAL 3009	Oxide Red	125ml	TUPCI/RAL3009/125
 RAL 3020	Traffic Red	125ml	TUPCI/RAL3020/125
 RAL 5010	Flower Blue	125ml	TUPCI/RAL5010/125
 RAL 6005	Moss Green	125ml	TUPCI/RAL6005/125
 RAL 7016	Anthracite Grey	125ml	TUPCI/RAL7016/125
 RAL 8015	Chestnut Brown	125ml	TUPCI/RAL8015/125
 RAL 9005	Black	125ml	TUPCI/RAL9005/125
 RAL 9016	White	125ml	TUPCI/RAL9016/125

Note: The colours reproduced on this page are for general guidance only.

## Hydrostrip Sealing System

The Hydrostrip system comprises preformed rubber sealing strips that are quick and easy to install.

Hydrostrip is supplied complete with screws, nuts and installation instructions in kits containing 20 jointing sets. Hydrostrip is not suited for use with Beaded Half Round gutters.

With Hydrostrip, joints can be made in damp conditions and can be overpainted immediately.

For half round gutters only.



## Silicone Sealant

	Type	Colour	Size	Product Code
	Dow Corning 797	White	310ml Cartridge	SS991558
	Dow Corning 797	Grey	310ml Cartridge	SS991559
	Dow Corning 797	Bronze	310ml Cartridge	SS991560
	Dow Corning 797	Black	310ml Cartridge	SS991561
	Dow Corning 797	Limestone	310ml Cartridge	SS991562

## Fixings

	Type	Size	Notes	Product Code
	Nut/Bolt/Washer	M6 x 25mm	Bright zinc plated mild steel	NBW 630310
	3" Pipe Nail	M8 x 75mm	Bright zinc plated mild steel	NAIL30
	4" Pipe Nail	M8 x 100mm	Bright zinc plated mild steel	NAIL40
	3" Coach Screw	M8 x 75mm	Hardened steel zinc plated	COACH30
	4" Coach Screw	M8 x 100mm	Hardened steel zinc plated	COACH40
	Coach Screw Cap	M8 dia	Black plastic	COACHCAP
	Countersunk woodscrew	No.12 x 1.5"	To fix rafter arms to GX Brackets	ZNBW969041
	Roundhead woodscrew	No.12 x 1.5" with Washer	To fix Apex Heritage Fascia Brackets or for 'direct fix' Gutter range	NBW 630362
	Roundhead woodscrew	No.12 x 2" with Washer	To fix pipe sockets with ears or pipe clips	NBW 630361

# Rainwater System Design

Alumasc Technical Services is a fully experienced team of Rainwater specialists who use the latest CAD technology and calculation tools to provide an unrivalled support service to Architects, Designers and Contractors.

## The Alumasc Rainwater Drainage Design Service

Alumasc Technical Services use dedicated design software in conjunction with the requirements of *BS EN 12056:2000: Gravity drainage systems inside buildings - Part 3* to calculate the most appropriate Alumasc rainwater system to suit project requirements.

The gutter flow software automatically checks the capacity of downpipes used and suggests the minimum size to which downpipes can be sized. Contact Alumasc for further information.

## Sizing of Gutters and Downpipes

The level of rainfall a given roof drainage system should cope with is based on the position of the gutter, the potential use of the building and its projected lifespan. All true eaves gutters (external) are designed using a 1 year storm event. This is generally accepted because overflow from an external eaves gutter will fall clear of the building, which is not normally a problem. Any gutter which is classed internal, even if it is at the eaves, should be designed for an intensity based on the building life and a suitable factor of safety.

### Step 1

#### Geographical Location and Rainfall Intensity Maps




BS EN 12056-3: 2000 contains maps showing rainfall intensity in litres/second per m<sup>2</sup> for 1, 5, 50 and 500 year storms of 2 minute duration.

(All external gutters designed for 1 year event).

### Step 2

#### Calculating Catchment Area

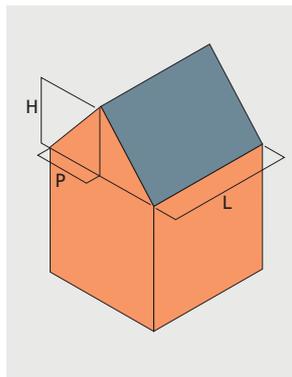

$$CA = (P+H/2) \times L$$

CA = Catchment area in square metres

P = Horizontal distance between eaves and ridge

H = Height of roof

L = Length of eaves

## Calculation Criteria

Calculation of the most efficient drainage solution takes into consideration the following criteria:


- Catchment area
- Local rainfall intensity
- Building life and safety factor
- Size and flow rate of gutters
- Frequency and size of outlets and downpipes

This factor will vary from 1.5 for conventional buildings to 4.5 for very important structures. For most buildings a 60 year life and safety factor of 1.5 would be the most suitable (90 year protection life).

All the parameters of flow calculations cannot be captured using a single formula. The guide below provides a basic method for calculating flow requirements. For accurate project specific specification advice on rainwater flow calculations contact Alumasc Technical Services.

### Step 3

#### Frequency and Positioning of Outlets/Downpipes

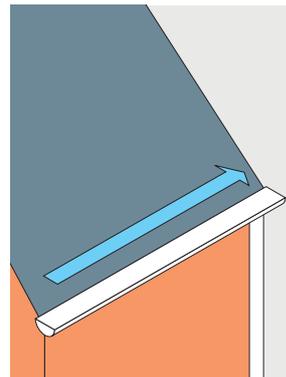

Calculate the number of outlets per run.

### Step 4

#### Calculate Flow Requirements

##### Overall Rainfall

Catchment Area (CA) x  
Rainfall Intensity (RI) =  
Overall Rainfall (OR)

##### Flow Rate Per Outlet

Overall Rainfall (OR) ÷  
Number of Outlets =  
Flow Rate Per Outlet

Choose Gutter/Outlets  
according to published  
Flow Rate capacities.

##### Note:

Depending on building type, a safety factor should be allowed for the sizing of internal gutters. Contact Alumasc Technical Services for further information.



## Technical Support

Alumasc's new Drainage Design Calculators are available as a download from the Alumasc Rainwater website.





[www.alumascrainwater.co.uk](http://www.alumascrainwater.co.uk)

# Gutter Flow Rates

All Flow Rates quoted on this page are shown in litres per second. Gutter capacities are based on BS EN 12056-3:2000, assuming a maximum distance of 50 x gutter depth, from high point to outlet. Longer gutters or gutters with corners exceeding 10° will have a reduced capacity.

For further information contact Alumasc Technical Services.

## Rainwater Gutter Flow Rates (l/s)

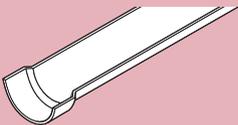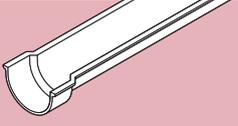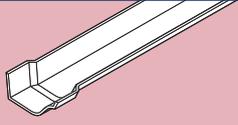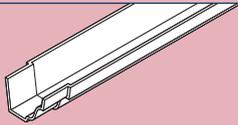	Profile	Size (mm)	Pipe outlet Diameter (mm)			Pipe outlet size (mm)		
			63	75	100	75 x 75	100 x 75	100 x 100
	Half Round	100	1.19	1.22	-	-	-	-
		113	1.19	1.62	-	-	-	-
		125	1.19	1.62	2.06	-	-	-
		152	1.19	1.64	3.14	-	-	-
	Beaded Half Round	113	1.19	1.62	-	-	-	-
		125	1.19	1.97	2.06	-	-	-
	Victorian Ogee	113	1.24	1.80	-	-	-	-
		125	1.24	1.97	2.32	-	-	-
	Moulded	100 x 75	1.09	1.64	-	2.24	2.24	-
		125 x 100	1.09	1.64	3.21	2.17	3.17	-
		150 x 100	1.09	1.64	3.21	2.17	3.17	4.43

## Rainwater Pipe Flow Rates

Note: The capacity of a rainwater system is usually dependent upon the capacity of the gutter outlet or flat roof outlet rather than the rainwater pipe. Please refer to BS EN 12056-3:2000, Section 6, Table 8 for capacities of vertical rainwater pipes.

A typical NBS Specification for Alumasc cast iron gutters and downpipes is provided below. A full range of NBS specifications are available via Alumasc's online NBS Specification Builder at [www.alumascrainwater.co.uk](http://www.alumascrainwater.co.uk). For project specific specification advice, contact Alumasc Technical Services.



## R10 Rainwater Drainage Systems

### GENERAL

- Gravity Rainwater Drainage System.
- Rainwater outlets, gutters, pipework and accessories as per detail sections below.

### SYSTEM PERFORMANCE

- Design Standard: To BS EN 12056-3:2000, clauses 3-7 and National Annexes.
- Collection and Distribution of Rainwater: Complete, and without leakage or noise nuisance.
- Design Parameters: Design rate of rainfall as per BS EN 12056-3:2000, National Annex NB.2 - Category 1

### PRODUCTS (TYPICAL SPECIFICATION)

#### APEX HERITAGE CAST IRON HALF ROUND BEADED GUTTER (113mm)

315 APEX HERITAGE CAST IRON GUTTERS

Gutters and fittings to: BS 8530 (formerly BS 2997)  
 Manufacturer: Alumasc Exterior Building Products Ltd  
 White House Works, Bold Road, Sutton, St Helens, Merseyside WA9 4JG.  
 Tel: 01744 648400, Fax: 01744 648401, Email: [info@alumasc-exterior.co.uk](mailto:info@alumasc-exterior.co.uk)

Reference: Apex Heritage cast iron rainwater system  
 Profile: Half Round Beaded  
 Size: 113mm  
 Outlet Size: 75mm  
 Type/grade: Made from LM2 and LM6 grades of Aluminium alloy to BSEN1559:1997, BSEN 1676:1997 and BSEN 1706:1998  
 Finish: Painted Finish  
 Colour: RAL 3020 233 Traffic Red

Jointing: Gutter lengths or fittings are overlapped at the joint with a spigot and socket. Slots are provided for fixing using M6 mushroom head aluminium screws with nuts and washers. Seal evenly across the joints with Dow Corning 791.

Fixing: Fascia bracket fixed at 915mm centres and at each fitting using number 12x38mm round head twin thread screws and washers bright zinc plated.

### PRODUCTS (TYPICAL SPECIFICATION)

#### APEX HERITAGE CAST IRON DOWNPIPE (75mm diameter)

380 APEX HERITAGE CAST IRON PIPEWORK FOR EXTERNAL USE:

Pipes, fittings and accessories to: BS 2997  
 Manufacturer: As above

Reference: Apex Heritage cast iron downpipe system  
 Size: 75mm diameter  
 Type/grade: 6063 TF alloy  
 Finish: Painted Finish  
 Colour: RAL 3020 233 Traffic Red

Fixing: Pipe clip fixed at maximum 2.0m centres. Plug and screw to wall with number 12 x 50mm round head twin thread screws and washers bright zinc plated to BS 1706:1960 Class ZN3. Seal internal spigot joints with Dow Corning 791 silicone sealant allowing for a 3-4 mm vertical thermal movement gap.

Accessories: Bends, Branches, Access Pipes, Offsets, Shoes, Rainwater Heads, Pipe Clips



Create Alumasc Rainwater System NBS specifications by selecting the required product range, profile, size and finish by visiting:

[www.alumascrainwater.co.uk](http://www.alumascrainwater.co.uk)

# General Specification Advice

General specification clauses for aluminium rainwater systems are provided below.  
For project specific specification advice, contact Alumasc Technical Services.

## EXECUTION CLAUSES

### 600 PREPARATION, ENSURE:

- Below ground drainage is ready to receive rainwater or that the discharge can be dispersed by approved means to prevent damage or disfigurement of the building fabric.
- Any specified painting of surfaces which will be concealed or inaccessible is completed.

### 605 INSTALLATION GENERALLY:

- Install pipework/gutters to ensure the complete discharge of rainwater from the building without leaking.
- Obtain all components for each type of pipework/guttering from the same manufacturer unless specified otherwise.
- Provide access fittings and rodding eyes as necessary in convenient locations to permit adequate cleaning and testing of pipework.
- Avoid contact between dissimilar metals and other materials which would result in electrolytic corrosion.
- Do not bend plastics or galvanized steel pipes.
- Adequately protect pipework/gutters from damage and distortion during construction. Fit purpose made temporary caps to prevent ingress of debris. Fit all access covers, cleaning eyes and blanking plates as the work proceeds.
- Where not specified otherwise use plated, sherardized, galvanized or nonferrous fastenings, suitable for the purpose and background, and compatible with the material being fixed.

### 610 FIXING AND JOINTING GUTTERS:

- Fix securely at specified centres and at all joints in gutters, with additional brackets near angles and outlets.
- Provide for thermal and building movement when fixing and jointing, and ensure that clearances are not reduced as fixing proceeds.
- Seal as specified to make watertight.
- Spread jointing compound evenly over jointing face of socket.
- For gutters with bolted joints, tighten joints in the gutter sole before any other bolts. Fit suitable washers, and spacers to prevent overtightening, unless specified otherwise.
- Tighten fixing to squeeze out some compound.
- Remove surplus, squeezed out compound and neatly clean off.
- Ensure that roofing underlay is dressed into gutter.

### 615 SETTING OUT EAVES GUTTERS - TO FALLS

- Set out to a true line and even gradient to ensure no ponding or backfall. Position high points of gutters as close as practical to the roof and low points not more than 50 mm below the roof.
- Position outlets to align with connections to below ground drainage, unless shown otherwise on drawings.

### 630 RAINWATER OUTLETS, ENSURE THAT:

- Outlets are securely fixed before connecting pipework.
- Junctions between outlets and pipework can accommodate all movement in the structure and pipework.

### 435 FIXING PIPEWORK:

- Fix securely at specified centres plumb and/or true to line.
- Make changes in direction of pipe runs only where shown on drawings unless otherwise approved.
- Fix branches and low gradient sections with uniform and adequate falls to drain efficiently.
- Fix externally socketed pipes/fittings with sockets facing upstream.
- Provide additional supports as necessary to support junctions and changes in direction.
- Fix every length of pipe at or close below the socket collar or coupling.
- Provide a load bearing support for vertical pipes at not less than every storey level. Tighten fixings as the work proceeds so that every storey is self supporting and undue weight is not imposed on fixings at the base of the pipe.
- Isolate from structure where passing through walls or floors and sleeve pipes as specified in Section P31.
- Provide for thermal and building movement when fixing and jointing, and ensure that clearances are not reduced as fixing proceeds.
- Fix expansion joint pipe sockets rigidly to the building and elsewhere use fixings that allow the pipe to slide.

### 650 JOINTING PIPEWORK/GUTTERS:

- Joint using materials, fittings and techniques which will make effective and durable connections.
- Joint differing pipework/gutter systems with adaptors recommended by manufacturer(s).
- Cut ends of pipes to be clean and square with burrs and swarf removed. Chamfer pipe ends before inserting into ring seal sockets.
- Ensure that jointing or mating surfaces are clean, and where necessary lubricated, immediately before assembly.
- Form junctions using fittings intended for the purpose ensuring that jointing material does not project into bore of pipes, fittings and appliances.
- Remove surplus flux/solvent/cement/sealant from joints.

### 675 COATED PIPEWORK/GUTTERS:

- Make good to coatings after cutting and any other damage or recoat, as recommended by the manufacturer.

### 685 IDENTIFICATION OF INTERNAL RAINWATER PIPEWORK:

- To BS 1710 using self-adhesive bands or identification clips located at junctions, at both sides of each slab, bulkhead and wall penetration, and elsewhere as directed.

### 690 ELECTRICAL CONTINUITY:

- Use clips or suitable standard couplings supplied for the purpose by pipework manufacturer to ensure electrical continuity at all joints in metal pipes with flexible couplings and which are to be earth bonded.

### 700 ACCESS FOR TESTING AND MAINTENANCE:

- Install pipework and gutters with adequate clearance to permit testing, cleaning and maintenance.
- Position access fittings and rodding eyes so that they are not obstructed by other pipework, framing, etc.

## COMPLETION CLAUSES

### 900 TESTING GENERALLY:

- Inform the Contractor Administrator sufficiently in advance to give him a reasonable opportunity to observe tests.
- Check that all sections of installation are free from obstruction and debris before testing.
- Provide clean water, assistance and apparatus for testing as required.
- Carry out tests as specified. After testing, locate and remedy all defects without delay and retest as instructed.
- Keep a record of all tests and provide a copy of each to the Contractor Administrator.

### 905 INTERNAL PIPEWORK TEST - ENGLAND, WALES AND NORTHERN IRELAND:

- Temporarily seal open ends of pipework with plugs.
- Connect a 'U' tube water gauge and air pump to the pipework via a plug.
- Pump air into pipework until gauge registers 38 mm.
- Allow a period for temperature stabilization, after which the pressure of 38 mm is to be maintained without loss for not less than 3 minutes.

### 906 INTERNAL PIPEWORK TEST- SCOTLAND

- Standard - To BSEN12056-3:2000, National Annex NG

### 910 GUTTER TEST:

- Block all outlets, fill gutters to overflow level and after 5 minutes closely inspect for leakage.

### 915 MAINTENANCE INSTRUCTIONS

- At completion, submit printed instructions recommending procedures for maintenance of the rainwater installation including full details of the recommended inspection, cleaning and repair procedures.

### 920 IMMEDIATELY BEFORE HANDOVER:

- Remove construction rubbish and debris from all roofs and gutters. Where possible, sweep and remove fine dust which may enter rainwater systems. Do not sweep or flush dust or debris into the rainwater system.
- Remove swarf, debris and temporary caps from the entire rainwater installation.
- Ensure that all access covers, rodding eyes, outlet gratings, etc. are secured complete with all fixings.